


PLOT 1
plot Size = 675m²

Ground Floor

Ground Floor area: 148 m²
Covered Veranda: 15,50 m²
Veranda with louvers: 32,50 m²
Uncovered veranda: 15 m²
Parking with louvers: 22,50 m²
Decking: 27 m²

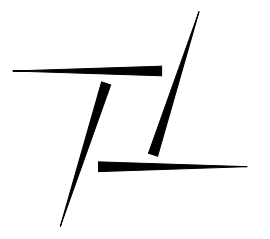

Architectural Design
Filippou Louka Architects
architect engineer
A.M.: 166002
TEL: 99791407
E-MAIL: filipposloukaarchitects@gmail.com

Client

Project:
DAVANTI MARE VILLAS

Drawing title
PLOT 1- GROUND FLOOR



Date drawn: 03.03.2023
Drawn by: FL

Scale:
1:100 @ A3

Drawing nr: 02
Revision: 00

Status:
sales drawings

PLOT 1- GROUND FLOOR
SC 1:100

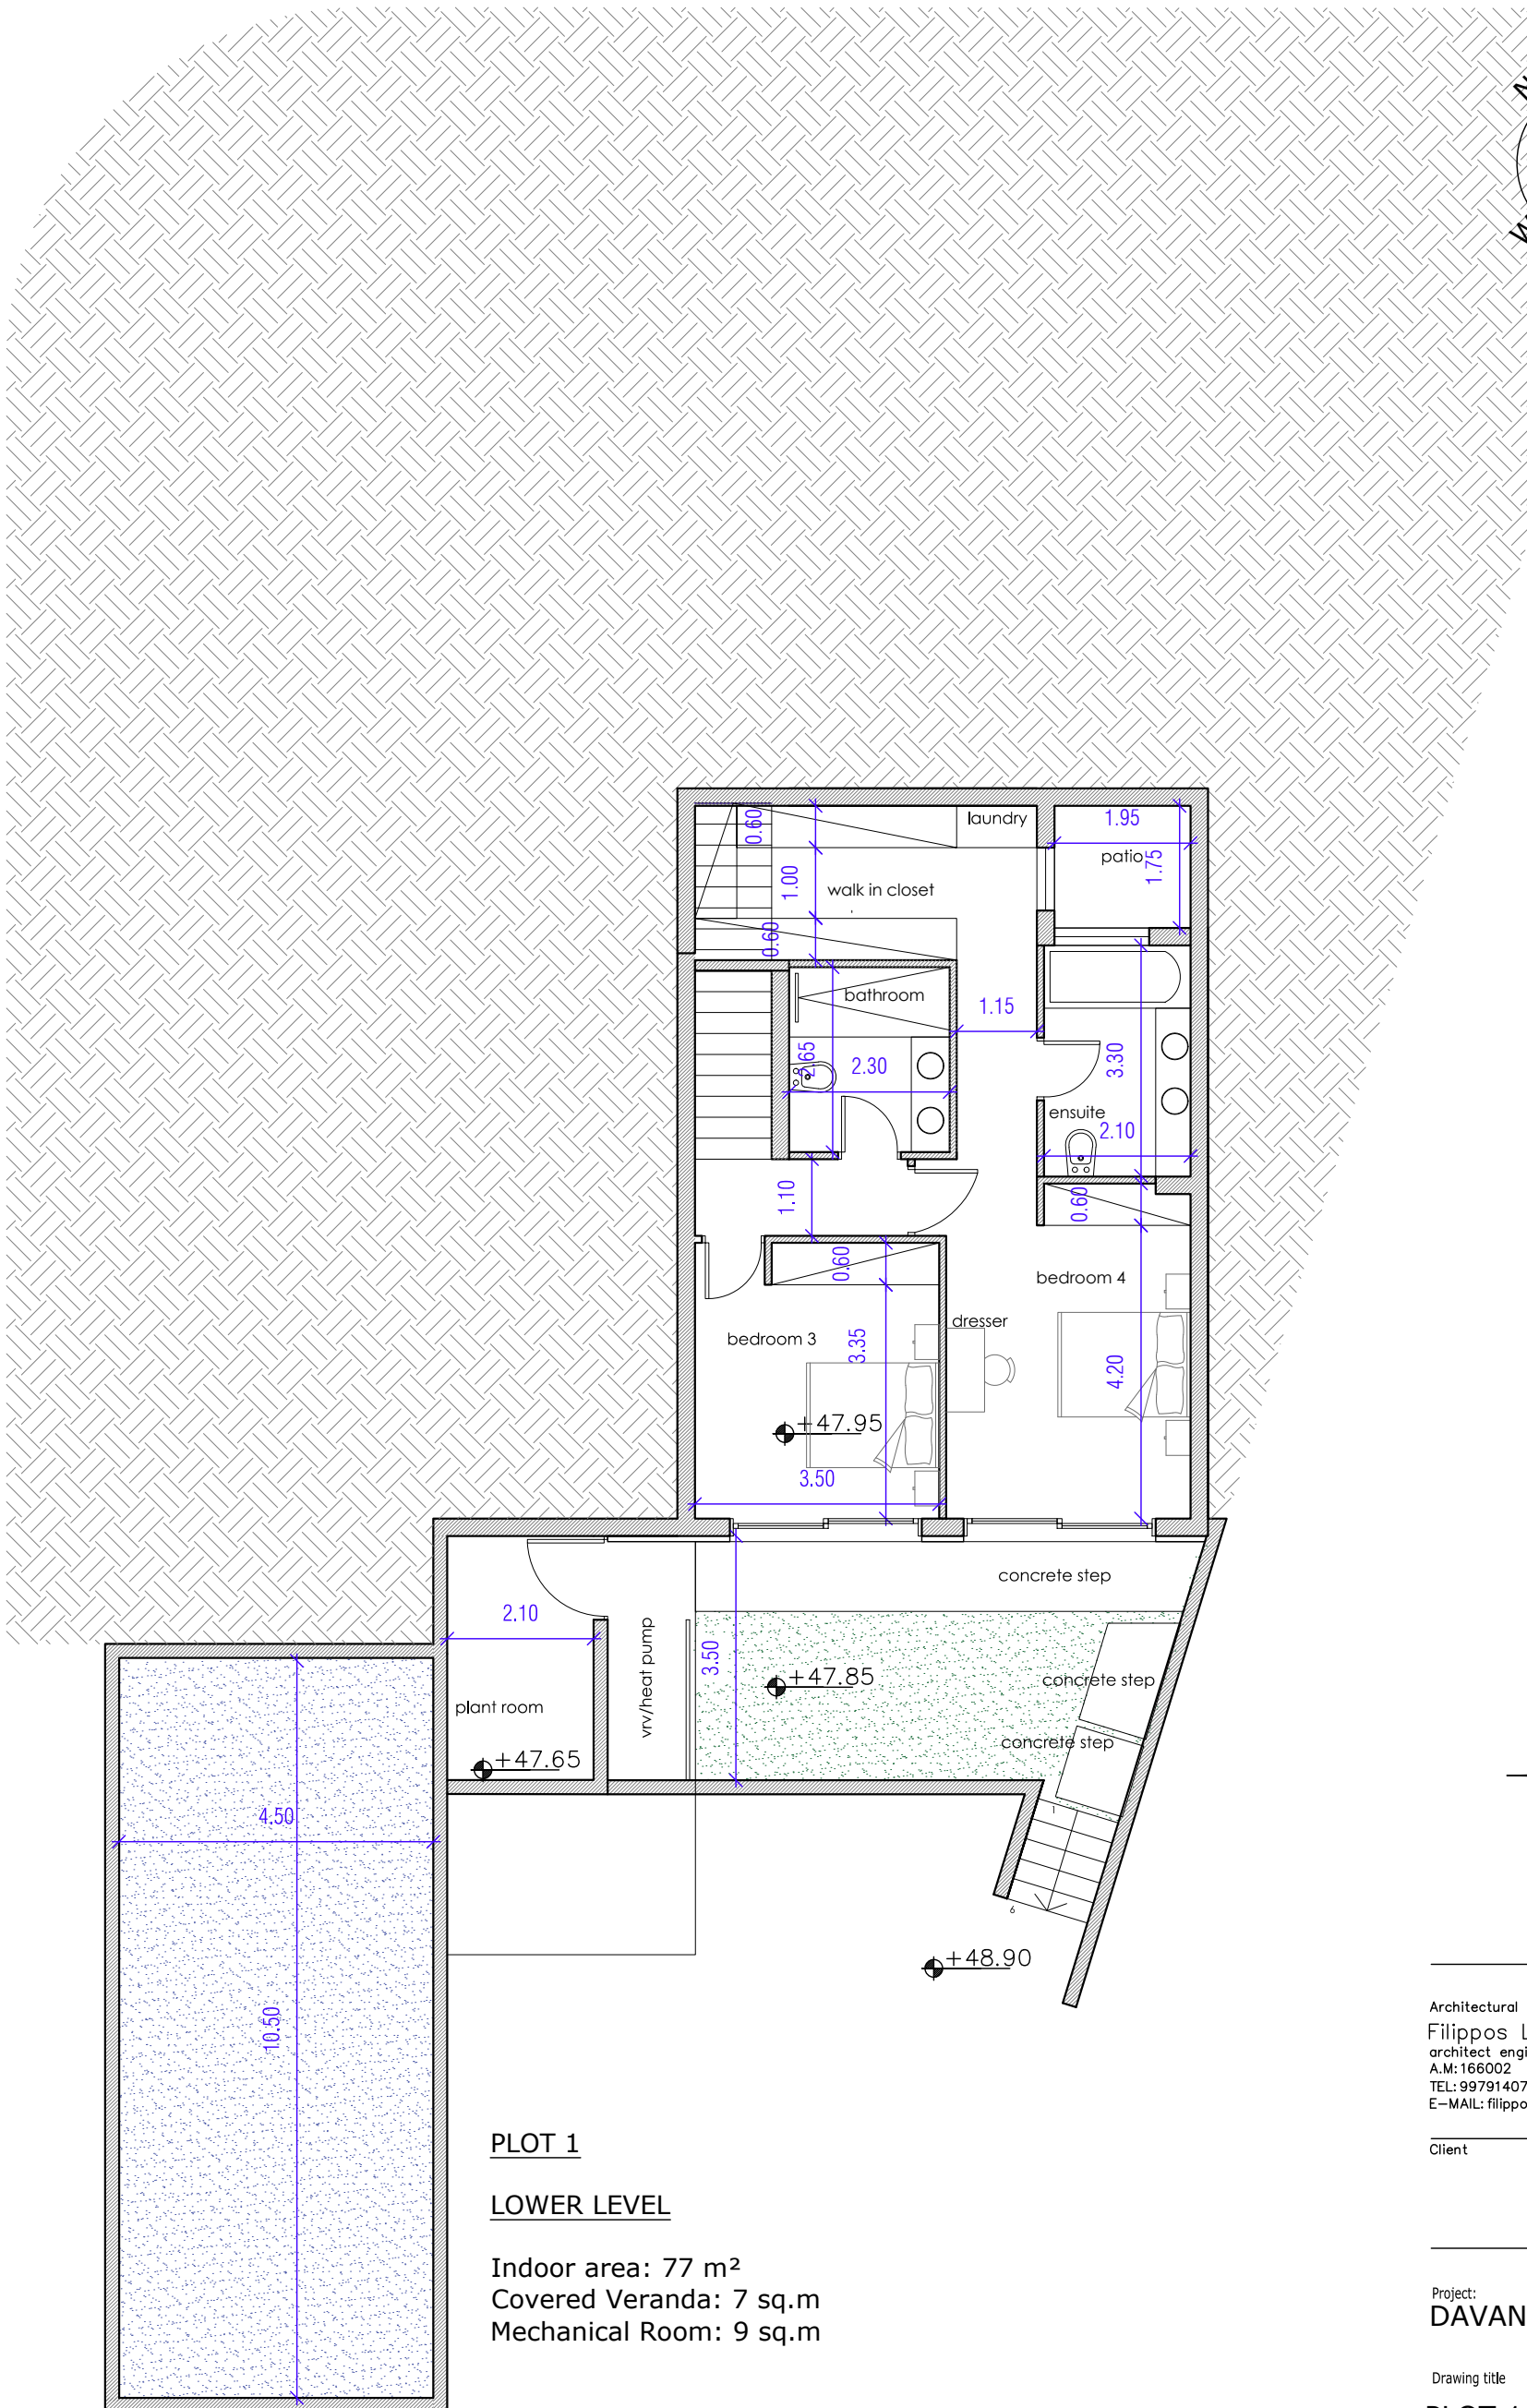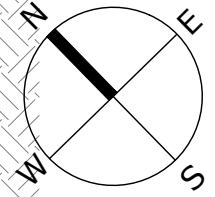


PLOT 1

LOWER LEVEL

Indoor area: 77 m²
 Covered Veranda: 7 sq.m
 Mechanical Room: 9 sq.m

PLOT 1- LOWER LEVEL
 SC 1:100

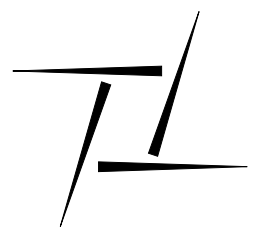

Architectural Design
 Filippou Louka Architects
 architect engineer
 A.M: 166002
 TEL: 99791407
 E-MAIL: filippouloukarchitects@gmail.com

Client

Project:
DAVANTI MARE VILLAS



Drawing title
PLOT 1- LOWER LEVEL

Date drawn: 03.03.2023
 Drawn by: FL


Scale:
 1:100 @ A3

Drawing nr: 03
 Revision: 00

Status:
sales drawings

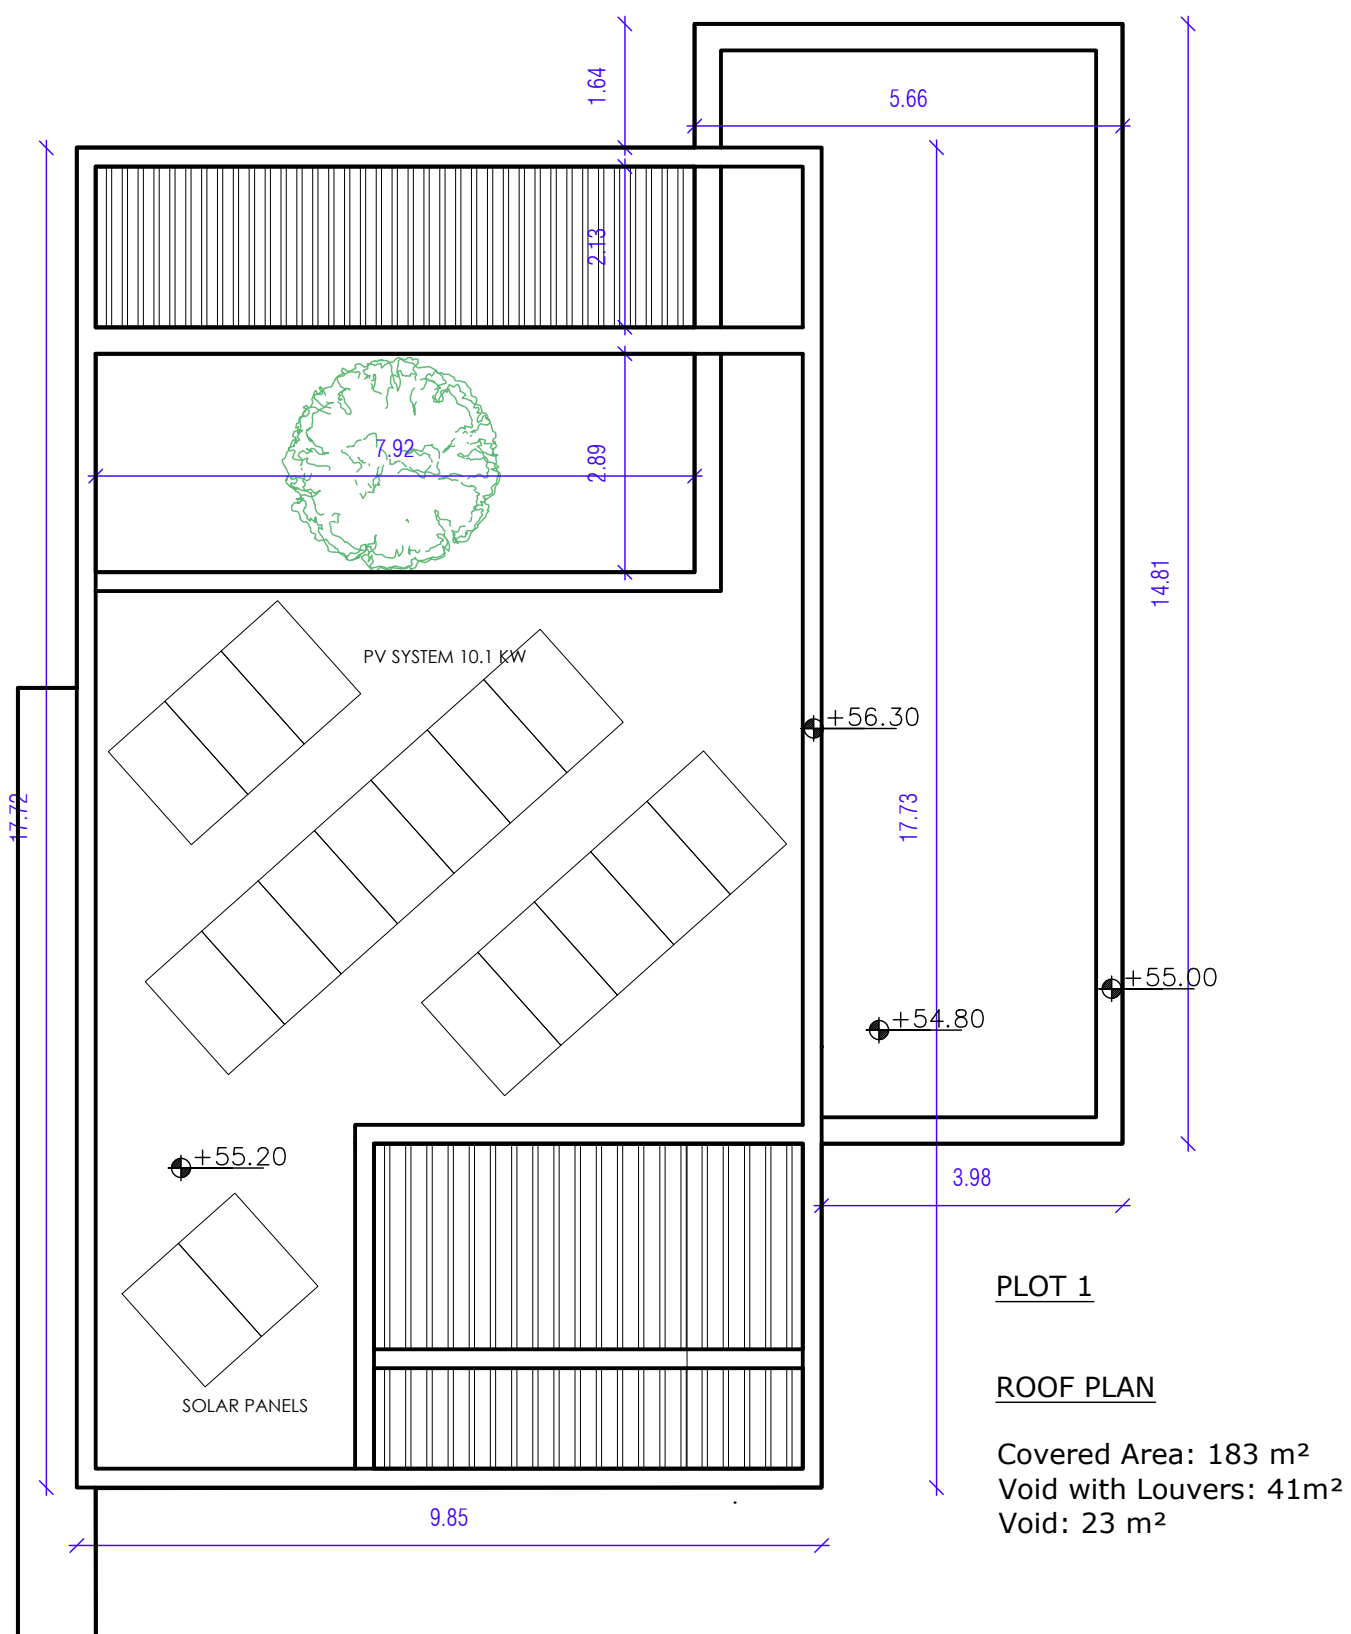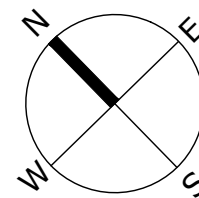

PLOT 1- ROOF PLAN
SC: 1:100

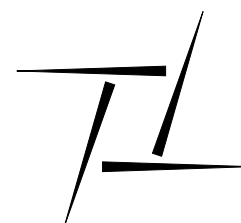

Architectural Design
Filippos Louka Architects
architect engineer
A.M: 166002
TEL: 99791407
E-MAIL: filipposloukarchitects@gmail.com

Client

Project:
DAVANTI MARE VILLAS

Drawing title
PLOT 1- ROOF PLAN

Date drawn: 03.03.2023
Drawn by: FL

Scale:
1:100 @ A3

Drawing nr: 04
Revision: 00

Status:
sales drawings