

PLOT 2
plot Size = 670m²

Ground Floor

Ground Floor area: 124 m²
 Covered Veranda: 3.6 m²
 Veranda with louvers: 30 m²
 Uncovered veranda: 31,50 m²
 Decking: 12 m²

Architectural Design
 Filippos Louka Architects
 architect engineer
 A.M: 166002
 TEL: 99791407
 E-MAIL: filipposloukarchitects@gmail.com

Client

Project:
DAVANTI MARE VILLAS



Drawing title
PLOT 2- GROUND FLOOR

Date drawn: 03.03.2023
 Drawn by: FL
 Scale: 1:100 @ A3

Drawing nr: 05
 Revision: 00

Status:
sales drawings

PLOT 2- GROUND FLOOR
 SC 1:100

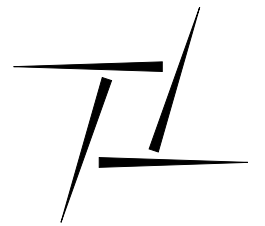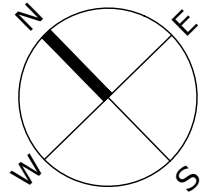

Architectural Design
 Filippou Louka Architects
 architect engineer
 A.M: 166002
 TEL: 99791407
 E-MAIL: filippouloukarchitects@gmail.com

Client

Project:
DAVANTI MARE VILLAS


Drawing title
PLOT 2- LOWER LEVEL

Date drawn: 03.03.2023
 Drawn by: FL




Scale:
 1:100 @ A3

Drawing nr: 06
 Revision: 00

Status:
sales drawings

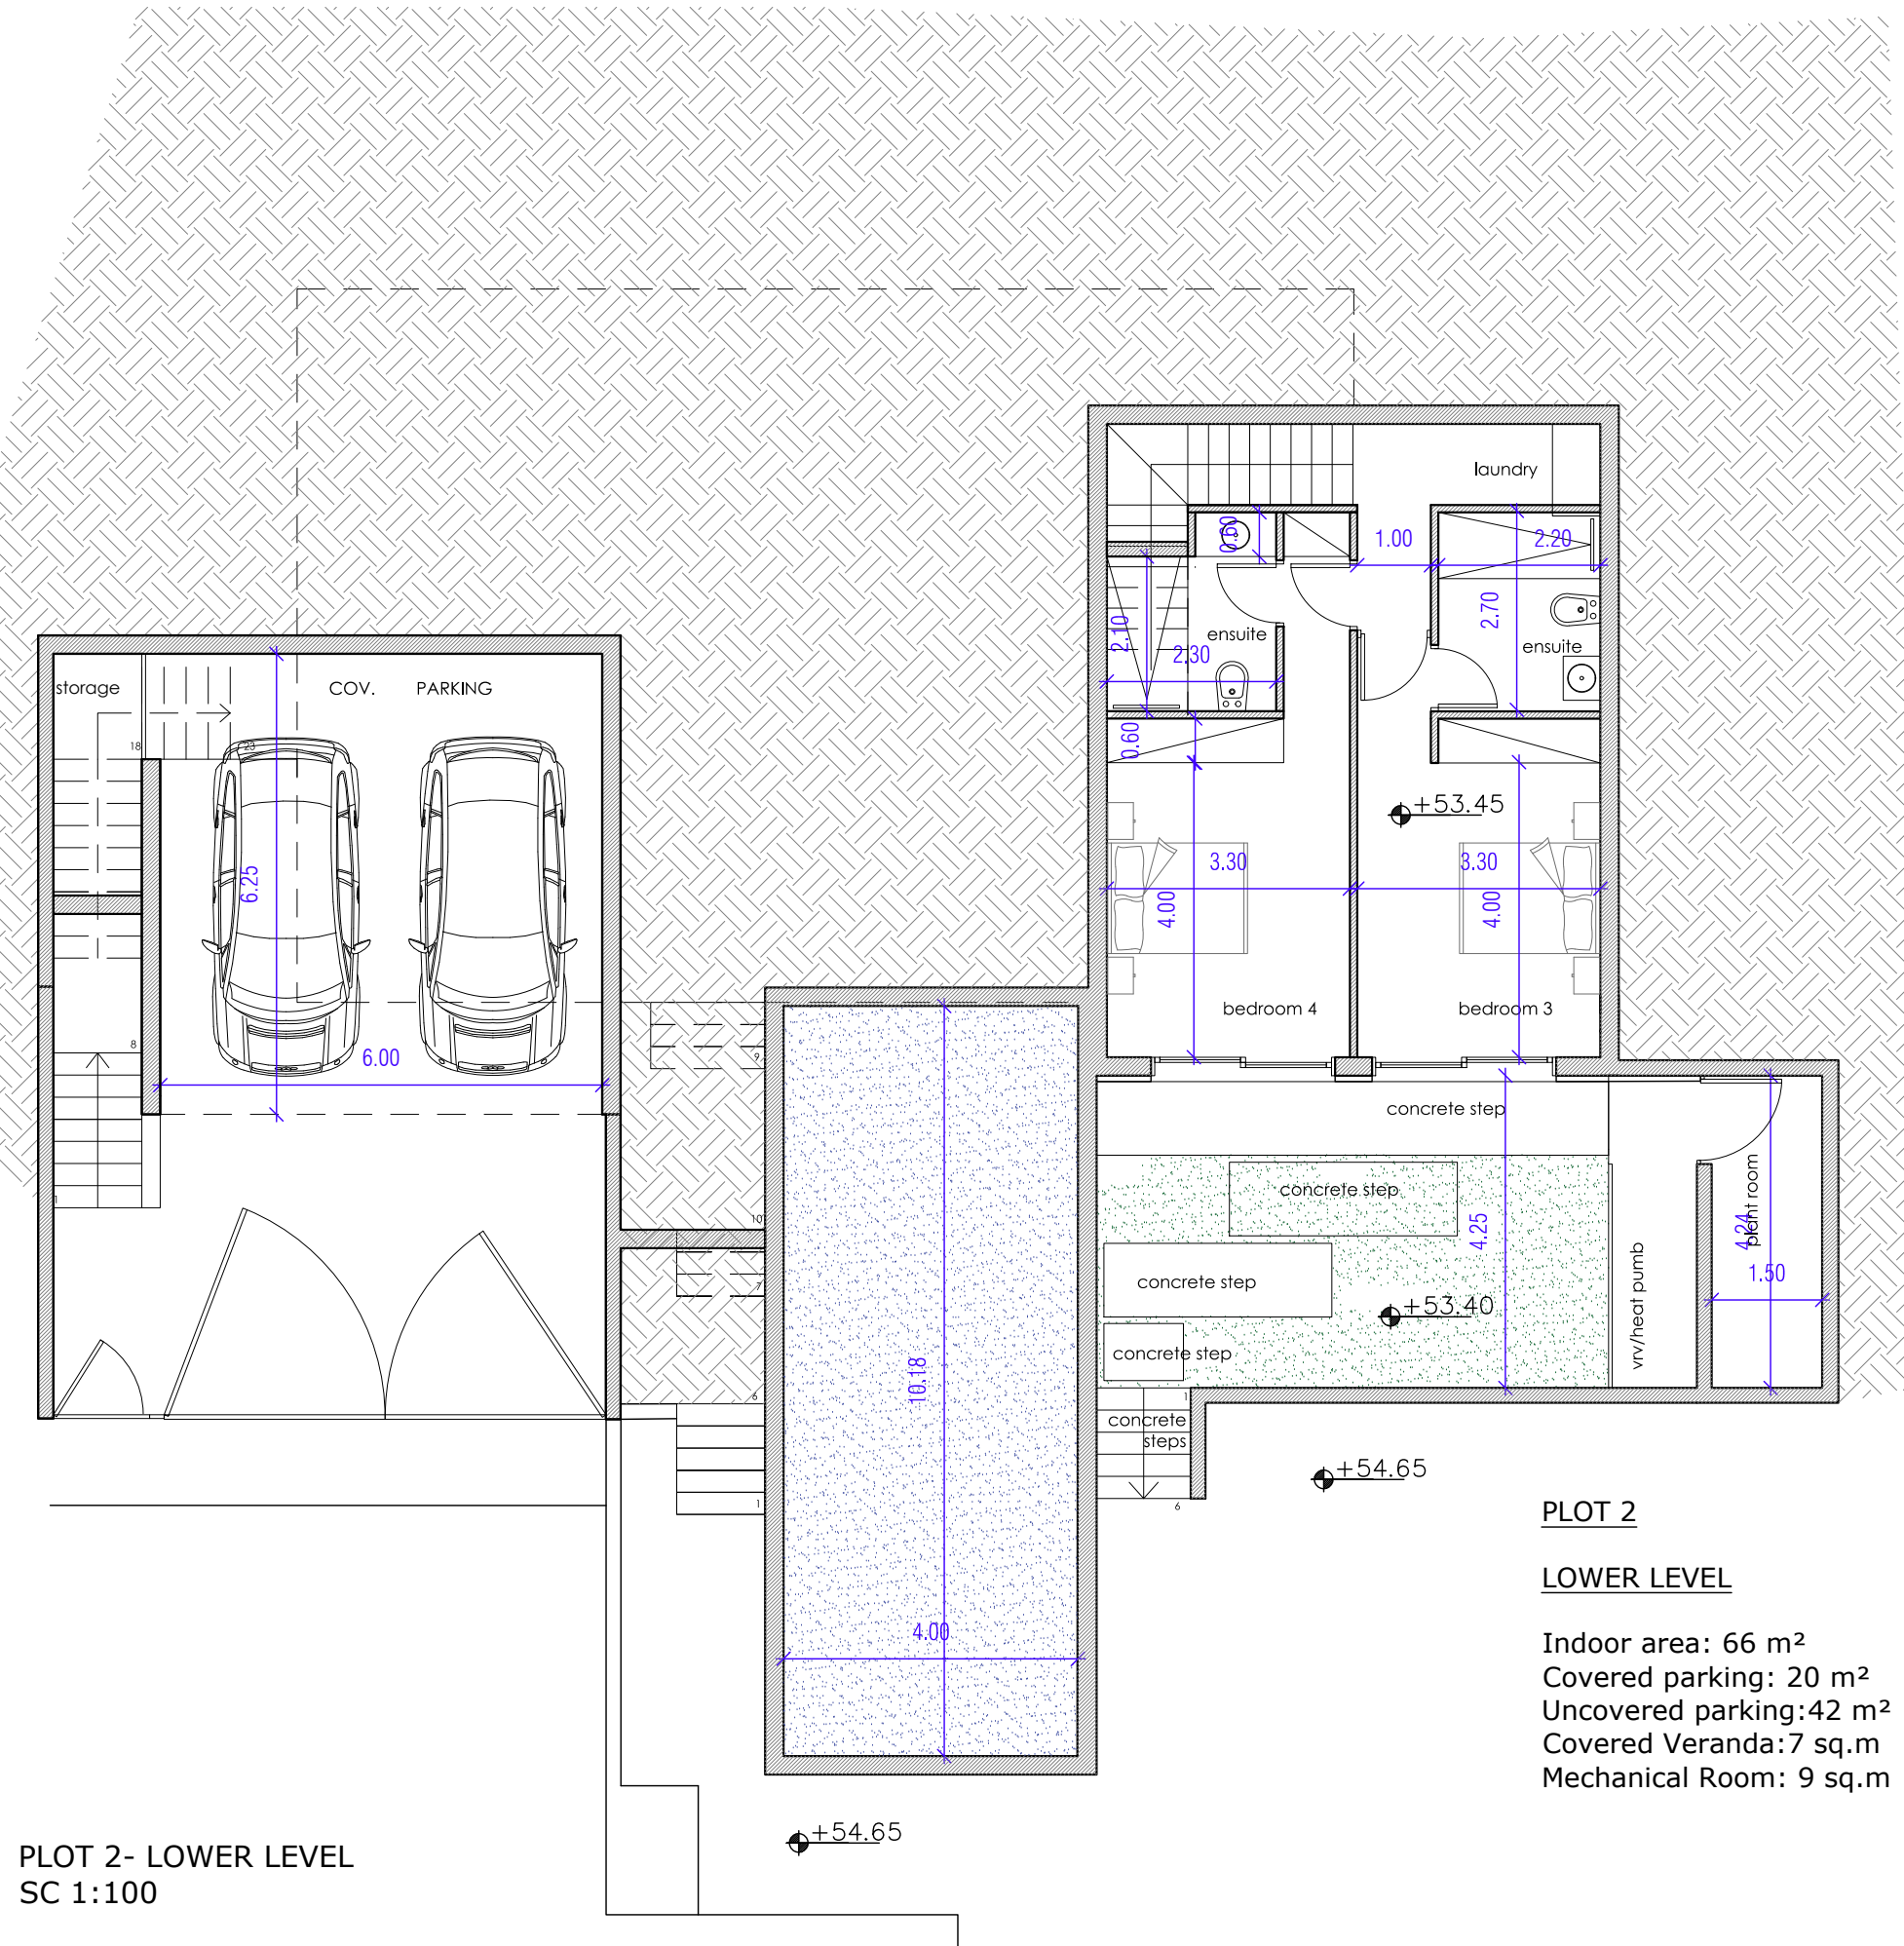

PLOT 2- LOWER LEVEL
 SC 1:100

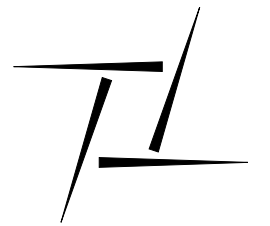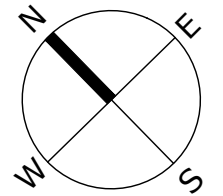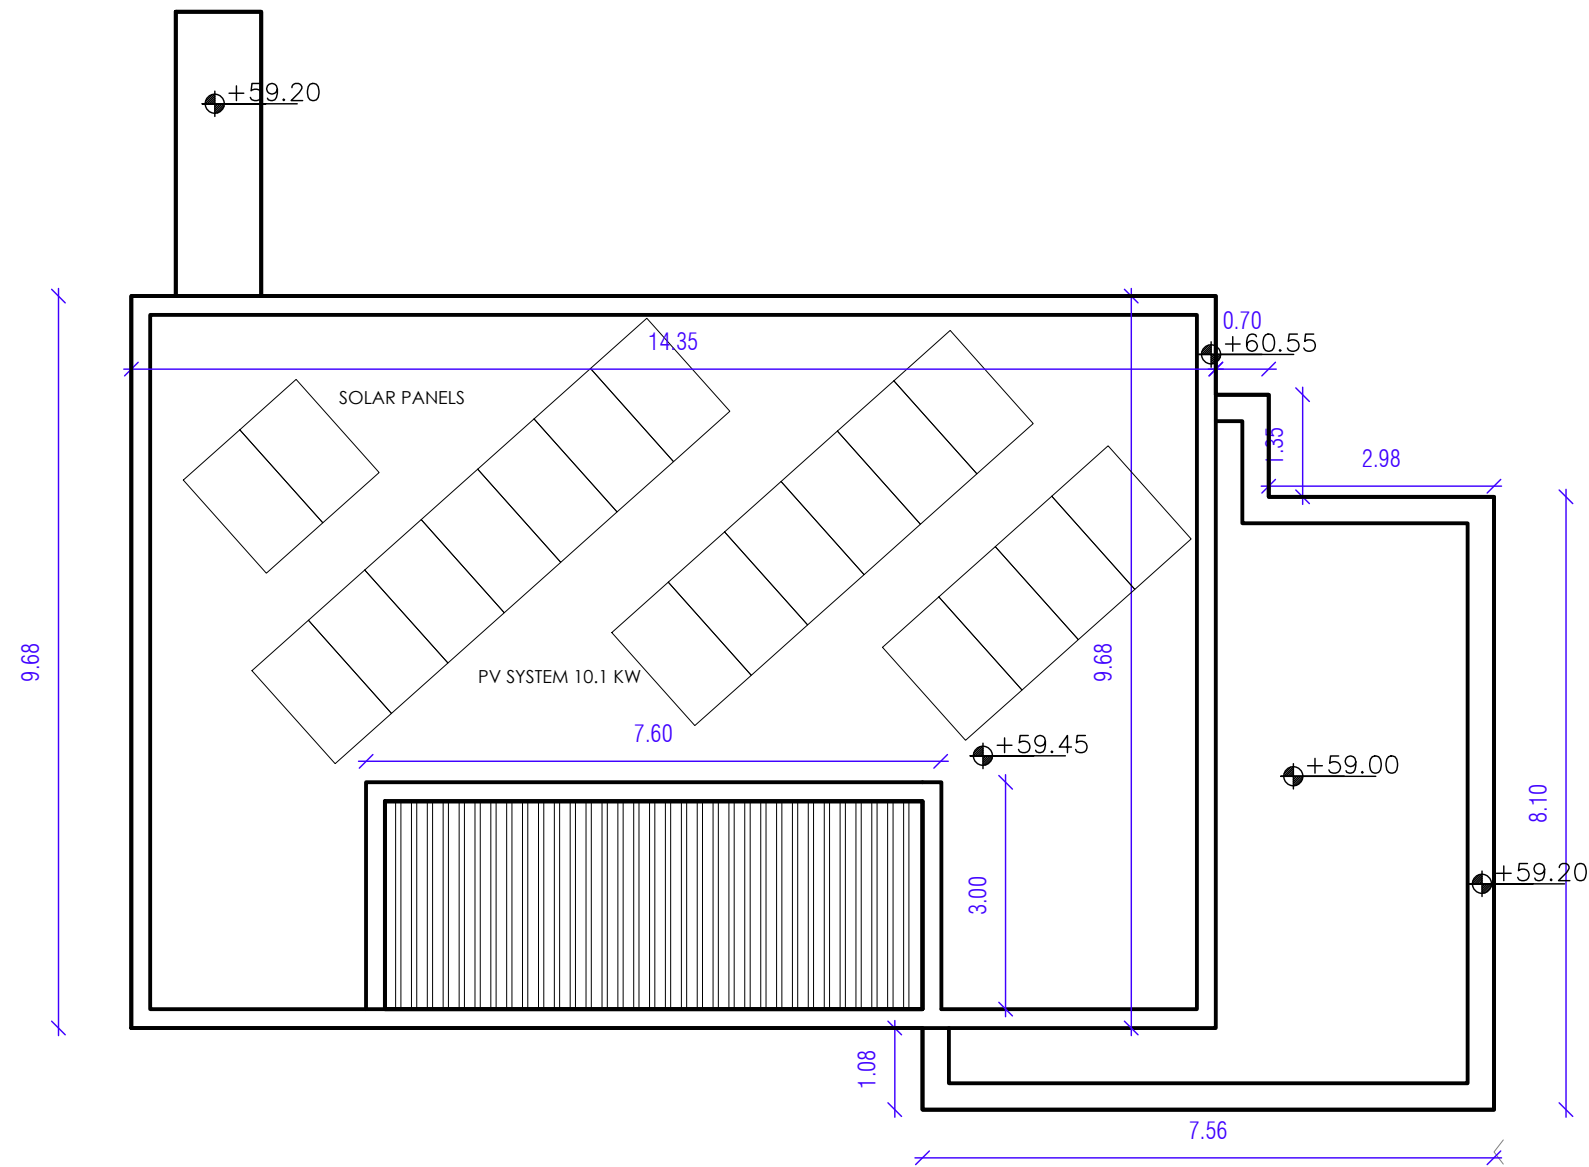

PLOT 2

ROOF PLAN

Covered Area: 159 m²
Void with Louvers: 18m²

PLOT 2- ROOF PLAN
SC 1:100

Architectural Design
Filippos Louka Architects
architect engineer
A.M:166002
TEL: 99791407
E-MAIL: filipposloukarchitects@gmail.com

Client

Project:
DAVANTI MARE VILLAS

Drawing title
PLOT 2- ROOF PLAN

Date drawn: 03.03.2023
Drawn by: FL

Scale:
1:100 @ A3

Drawing nr: 07
Revision: 00

Status:
sales drawings