


PHASE "B"


PUBLIC ROAD

+123.00

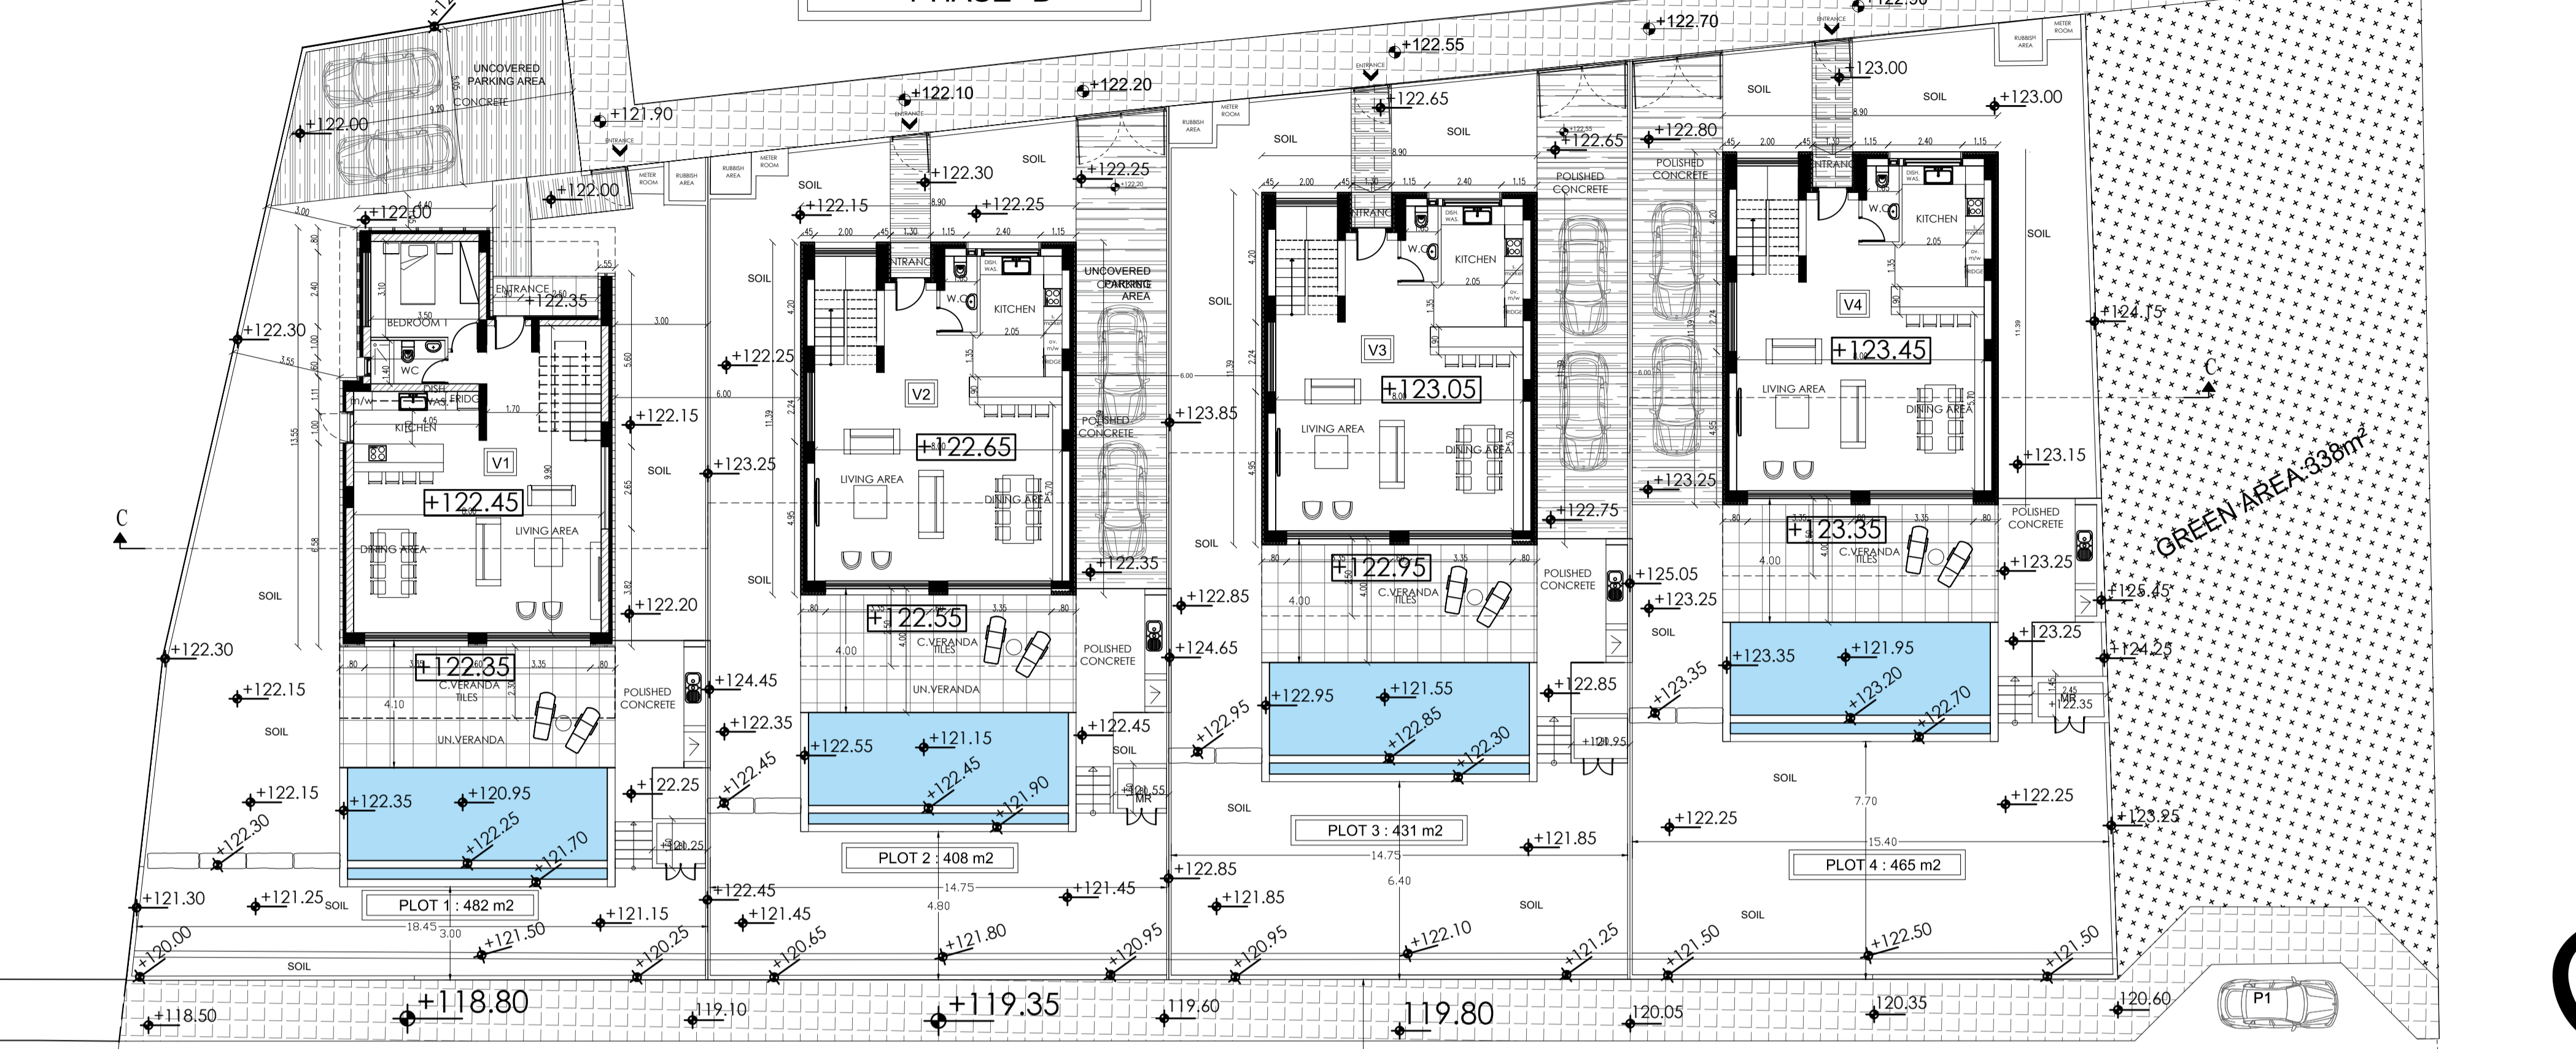

GREEN AREA

PHASE "A"

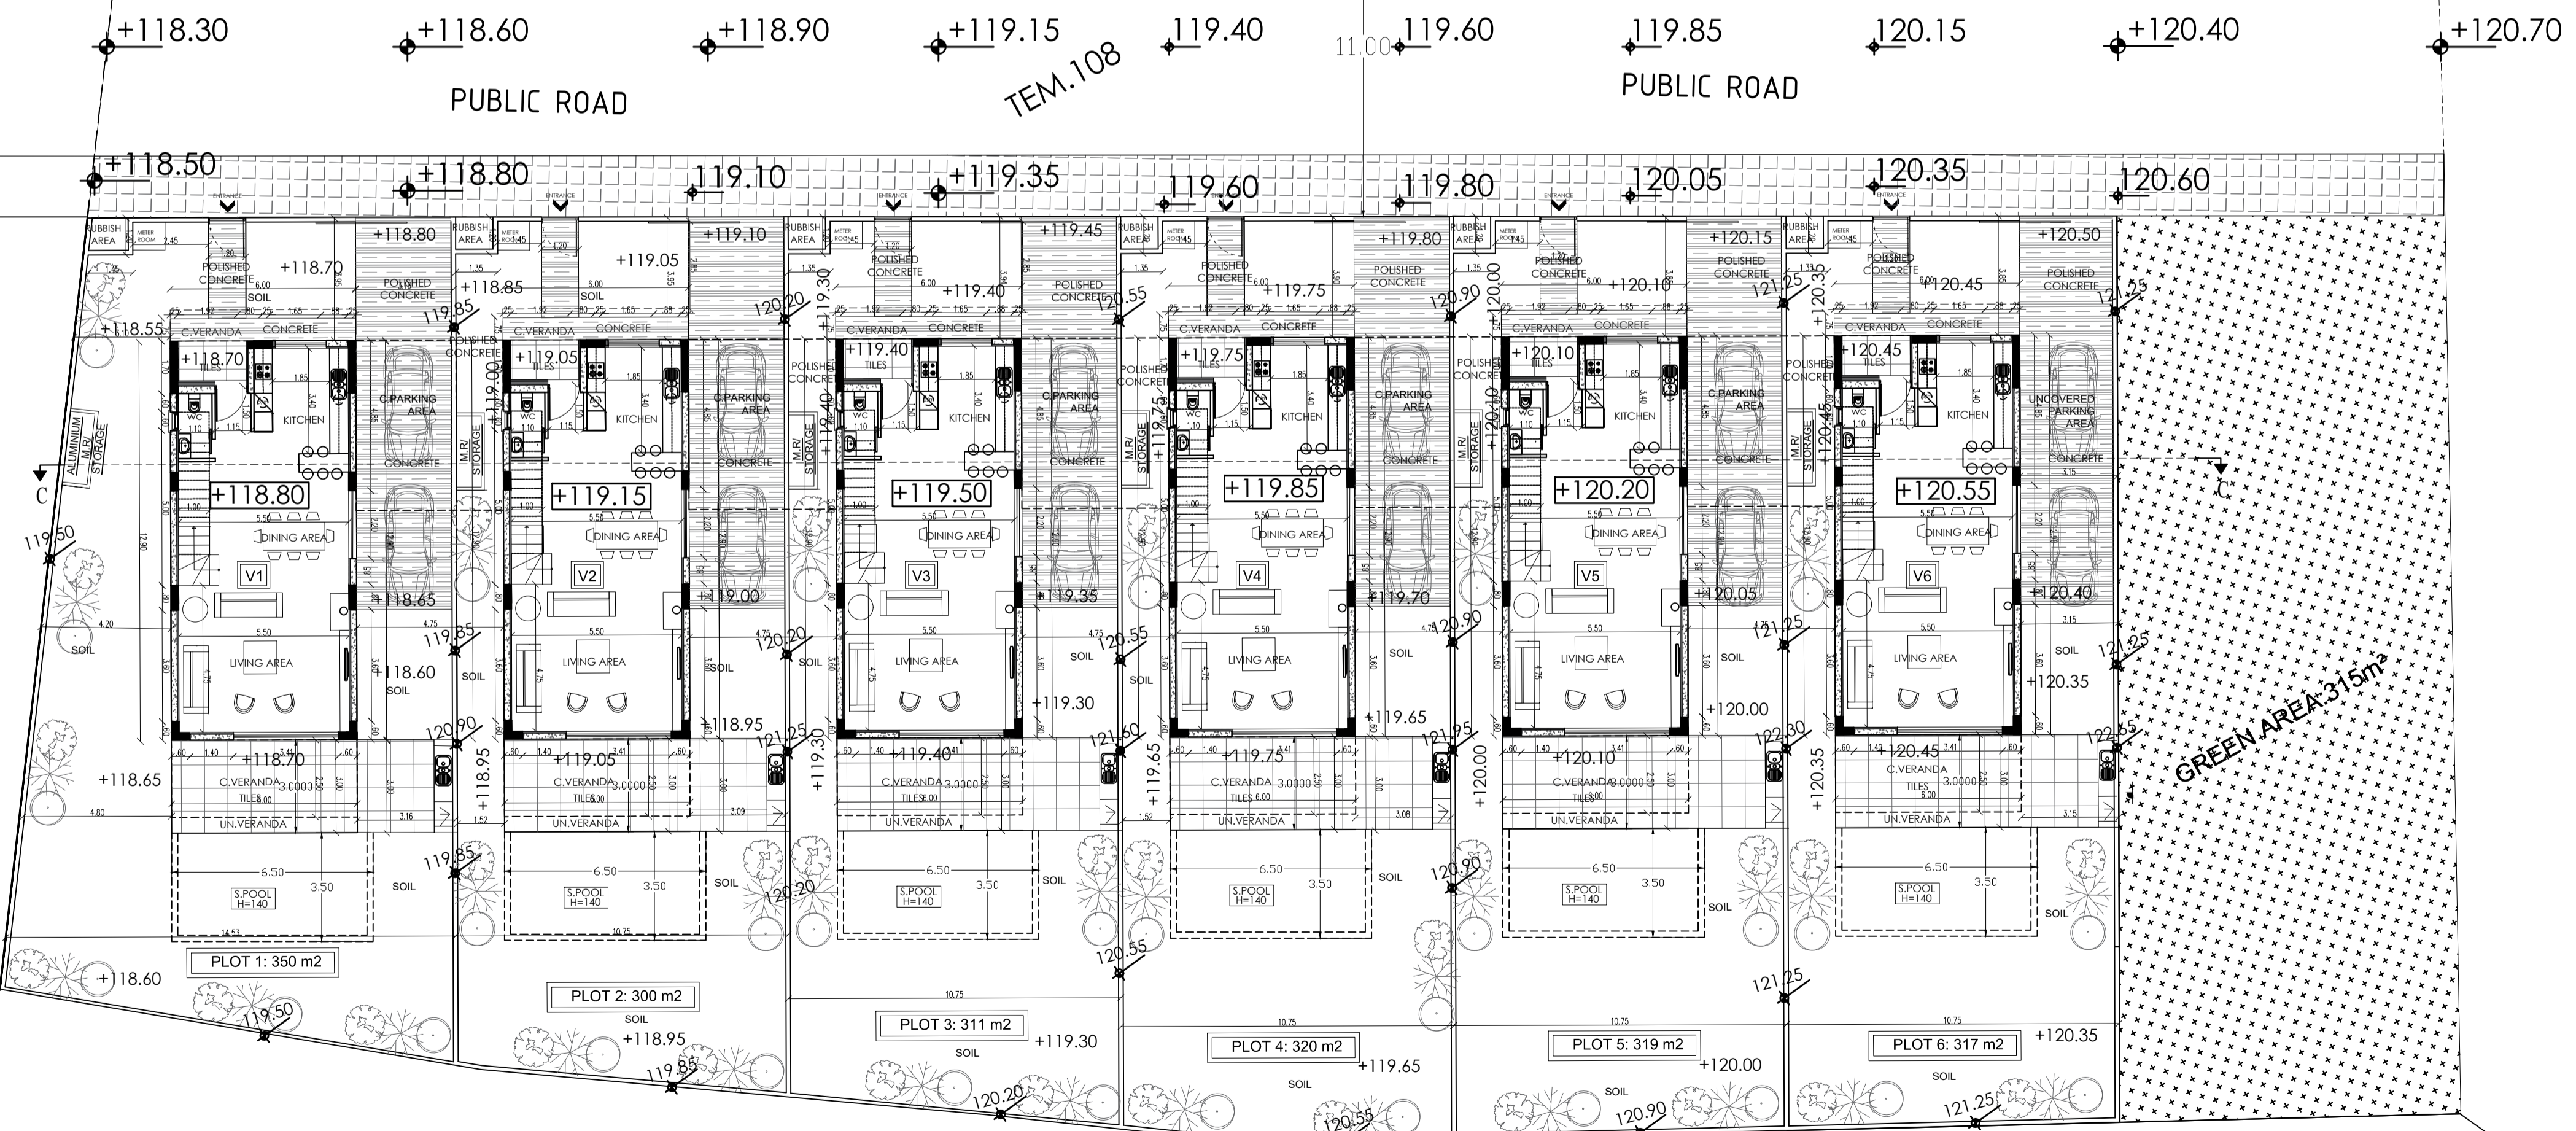


PUBLIC ROAD

TEM.108

PUBLIC ROAD



GREEN AREA

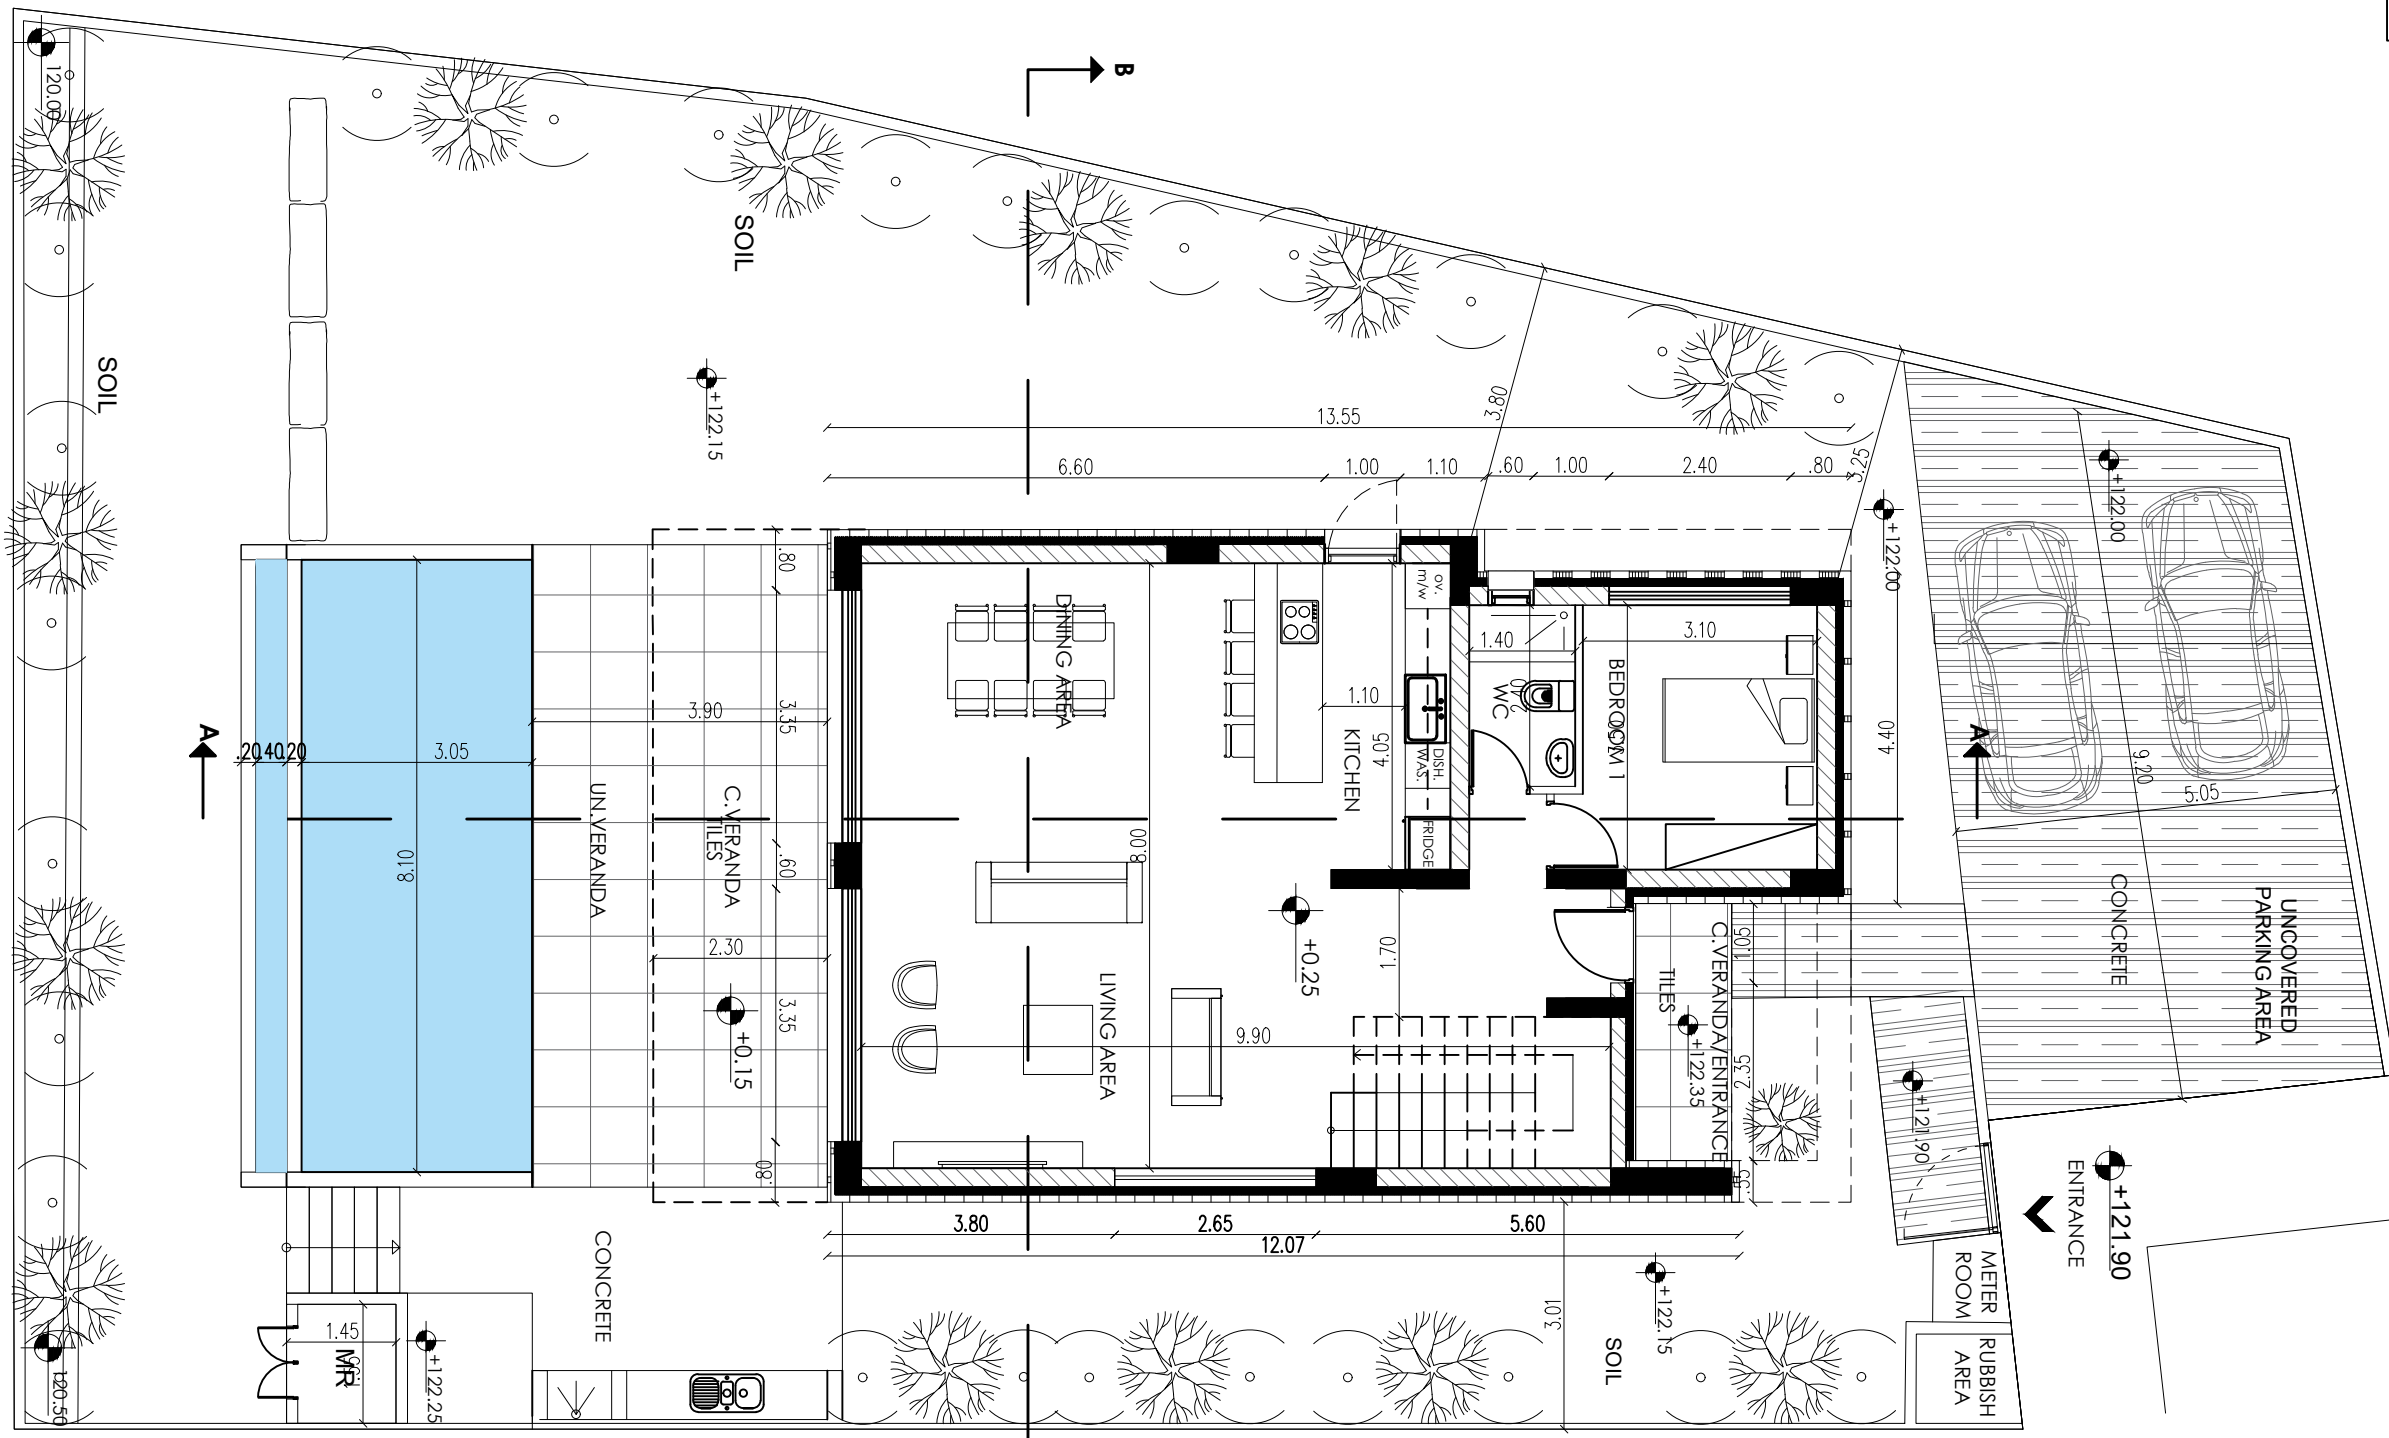

GROUND FLOOR PLAN

TITLE TYPE A	
AREA ΔΗΜΟΣ ΓΕΡΟΣΚΗΠΟΥ	
SCALE 1:100	DATE 09.10.23
DRAWING TITLE FLOOR PLANS	PROJECT THEA RESIDENCES
CLIENT. CYPERLAND DEVELOPERS	DRAWING NO. 1



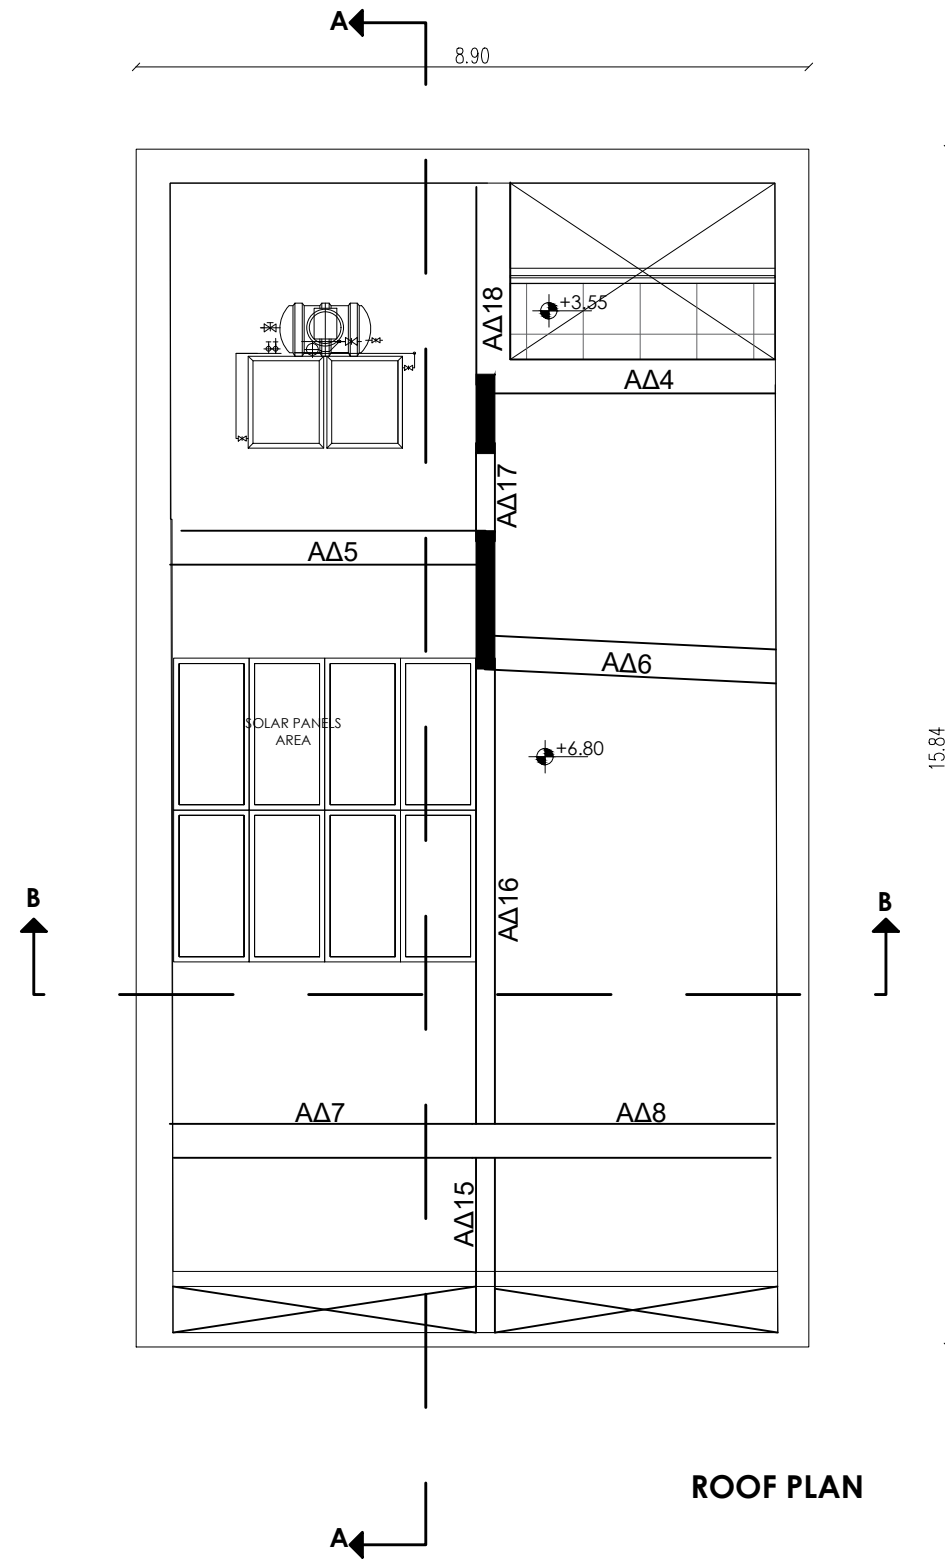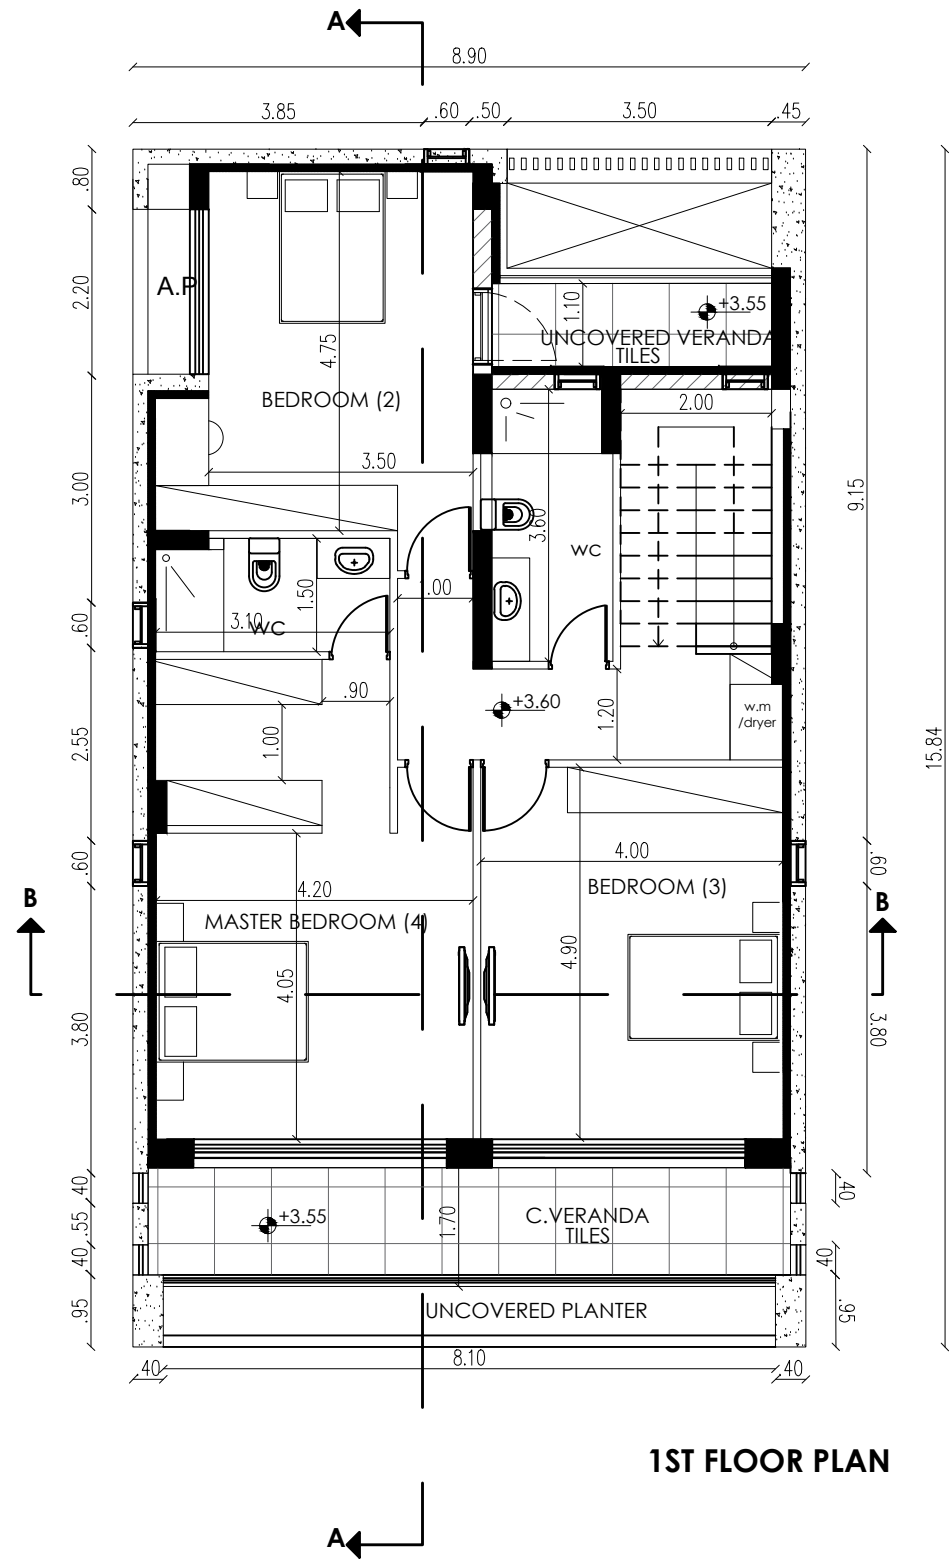



TITLE TYPE A	
AREA ΔΗΜΟΣ ΓΕΡΟΣΚΗΠΟΥ	
SCALE 1:100	DATE 09.10.23
DRAWING TITLE FLOOR PLANS	PROJECT THEA RES. B
CLIENT. CYPERLAND DEVELOPERS	DRAWING NO. 1



MATERIALS:

- TONE
- CONCRETE
- METAL
- ALUMINIUM
- WOOD
- GLASS

TYPE A _ PHASE A

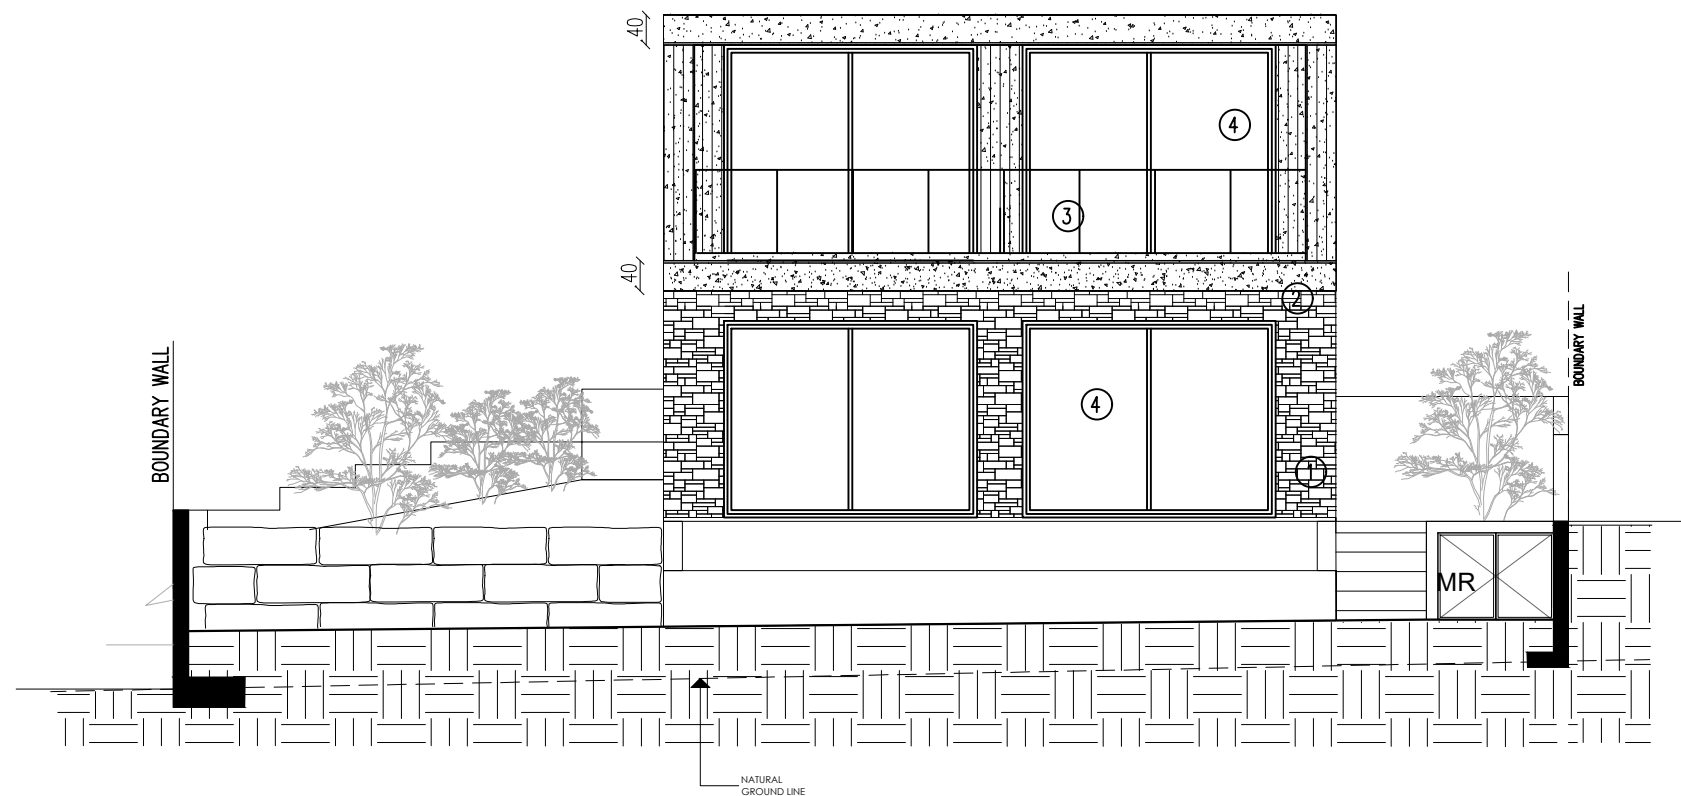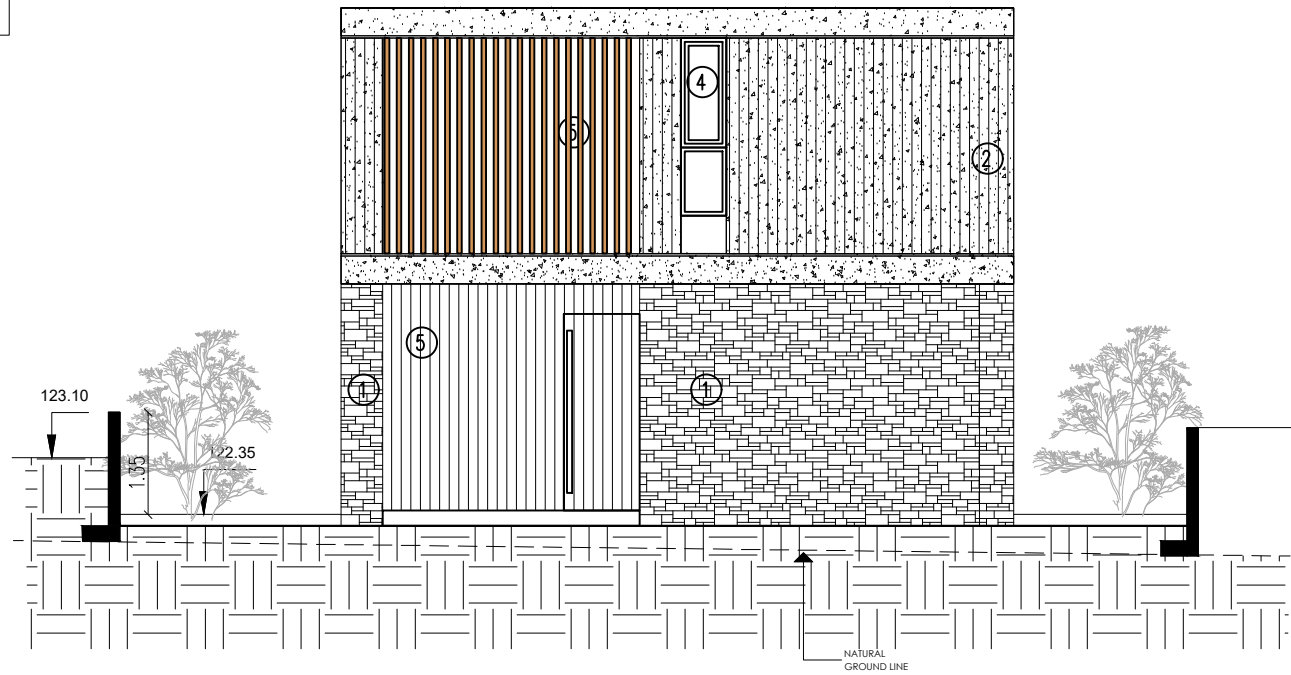


TITLE TYPE A	
AREA ΔΗΜΟΣ ΓΕΡΟΣΚΗΠΟΥ	
SCALE 1:100	DATE 09.10.23
DRAWING TITLE ELEVATIONS	PROJECT THEA RES. B
CLIENT. CYPERLAND DEVELOPERS	DRAWING NO. 1




MATERIALS:

- STONE
- CONCRETE
- METAL
- ALUMINIUM
- WOOD
- GLASS

TYPE A_ PHASE A

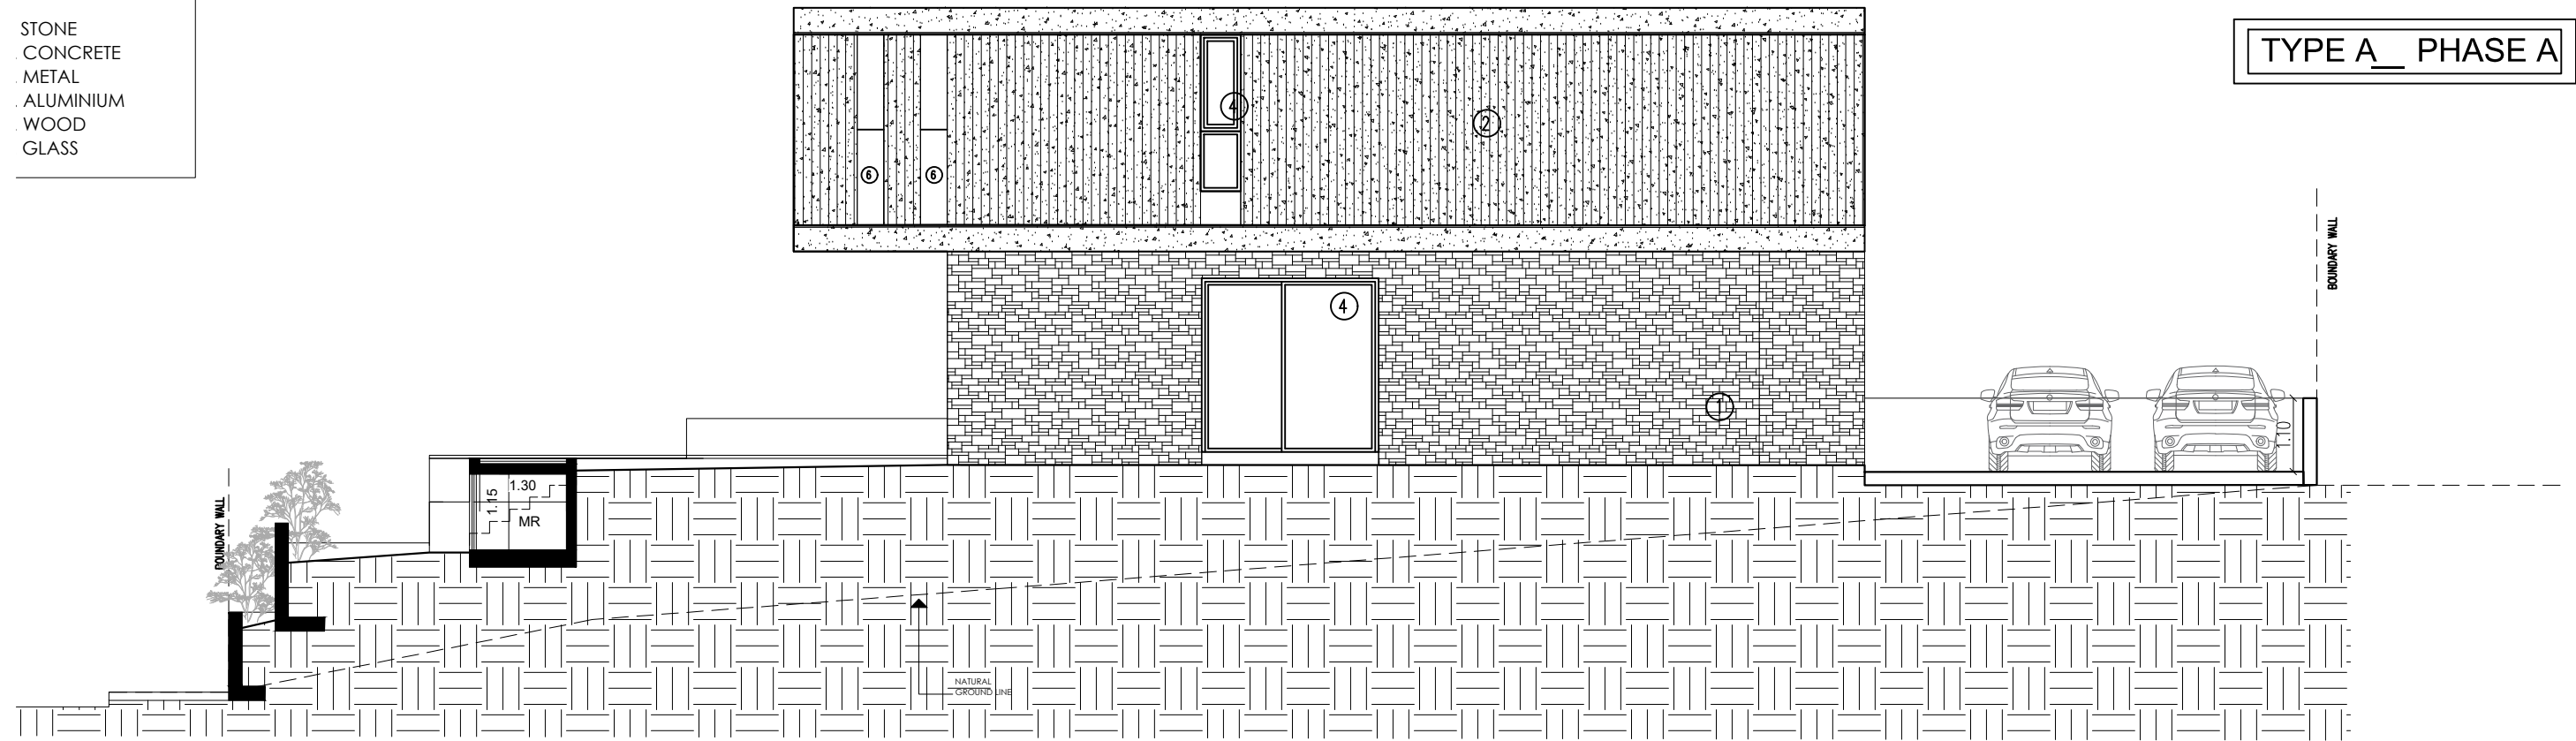

SIDE ELEVATION A

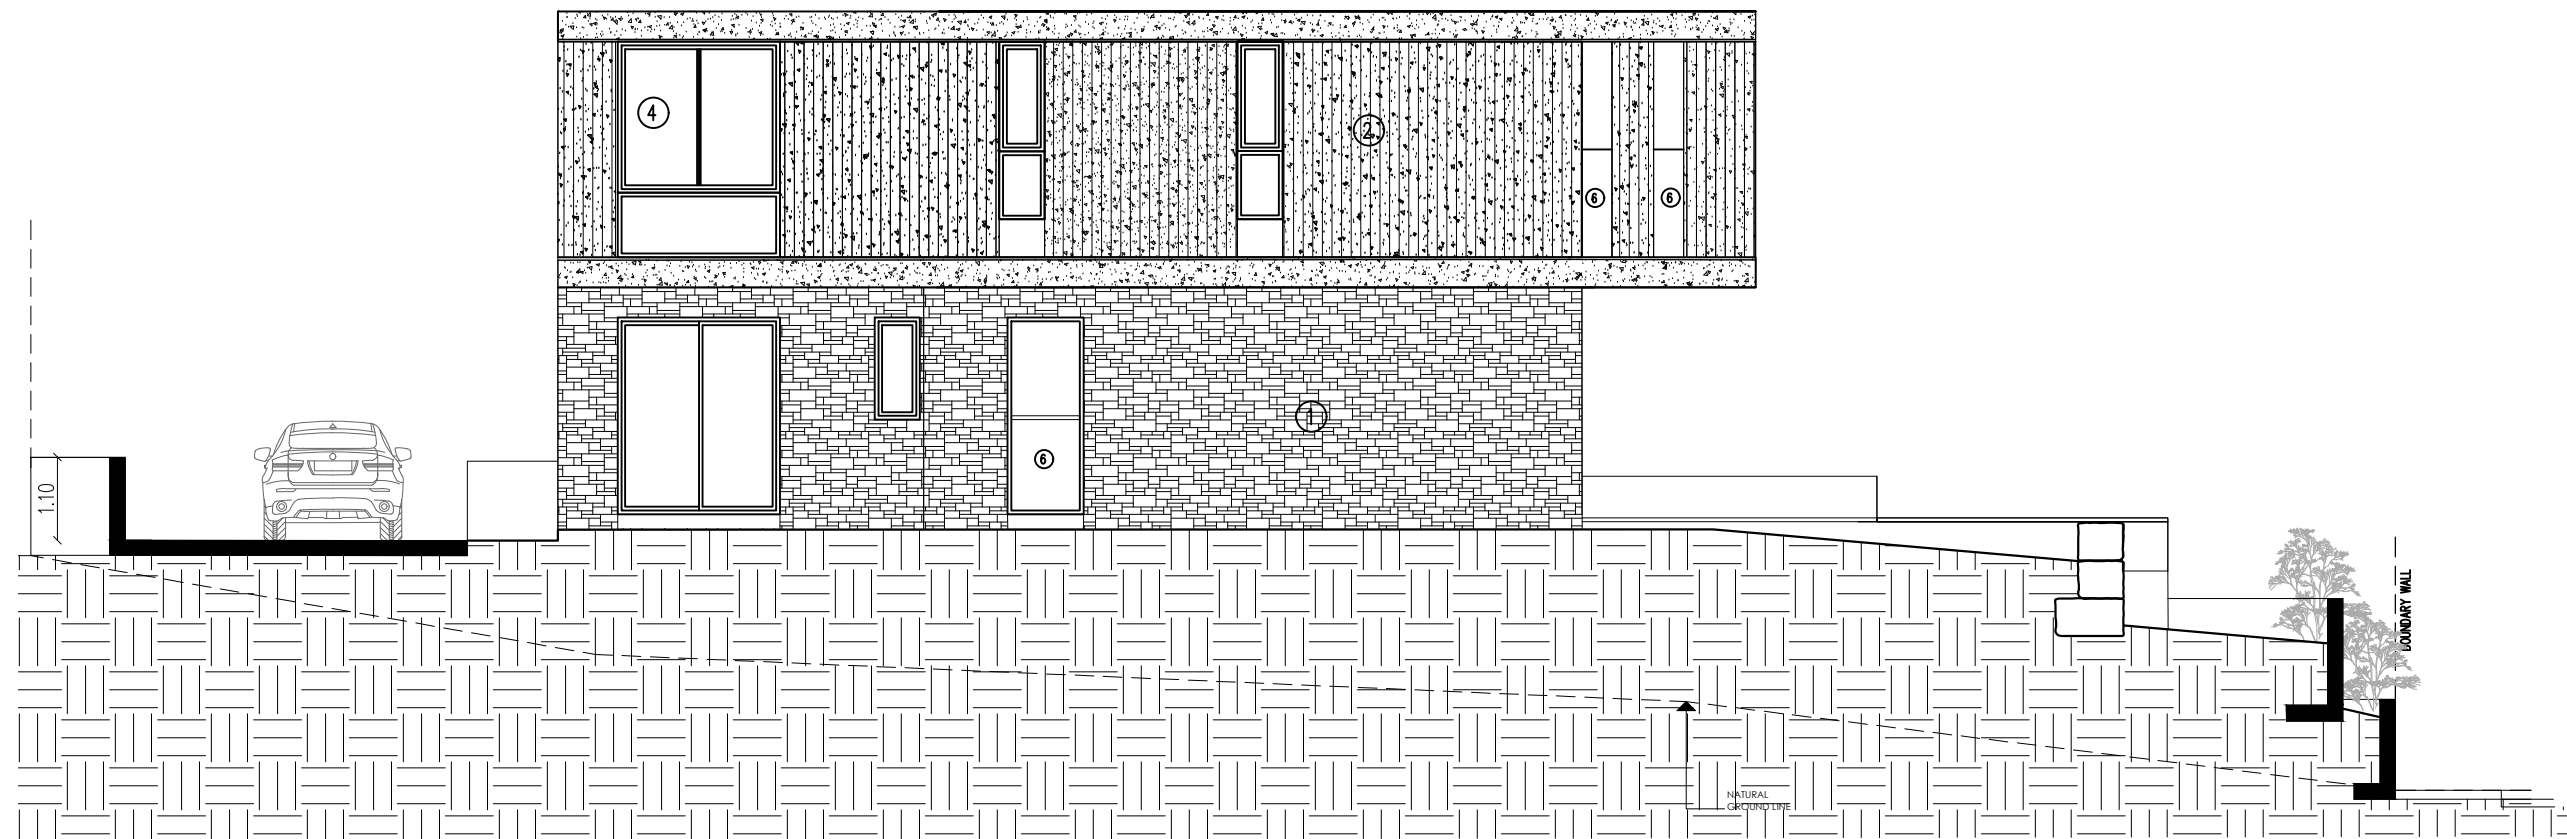


SIDE ELEVATION B


TITLE TYPE A	
AREA ΔΗΜΟΣ ΓΕΡΟΣΚΗΠΟΥ	
SCALE 1:100	DATE 09.10.23
DRAWING TITLE ELEVATIONS	PROJECT THEA RES. B
CLIENT. CYPYRLAND DEVELOPERS	DRAWING NC 1



TYPE A _ PHASE A

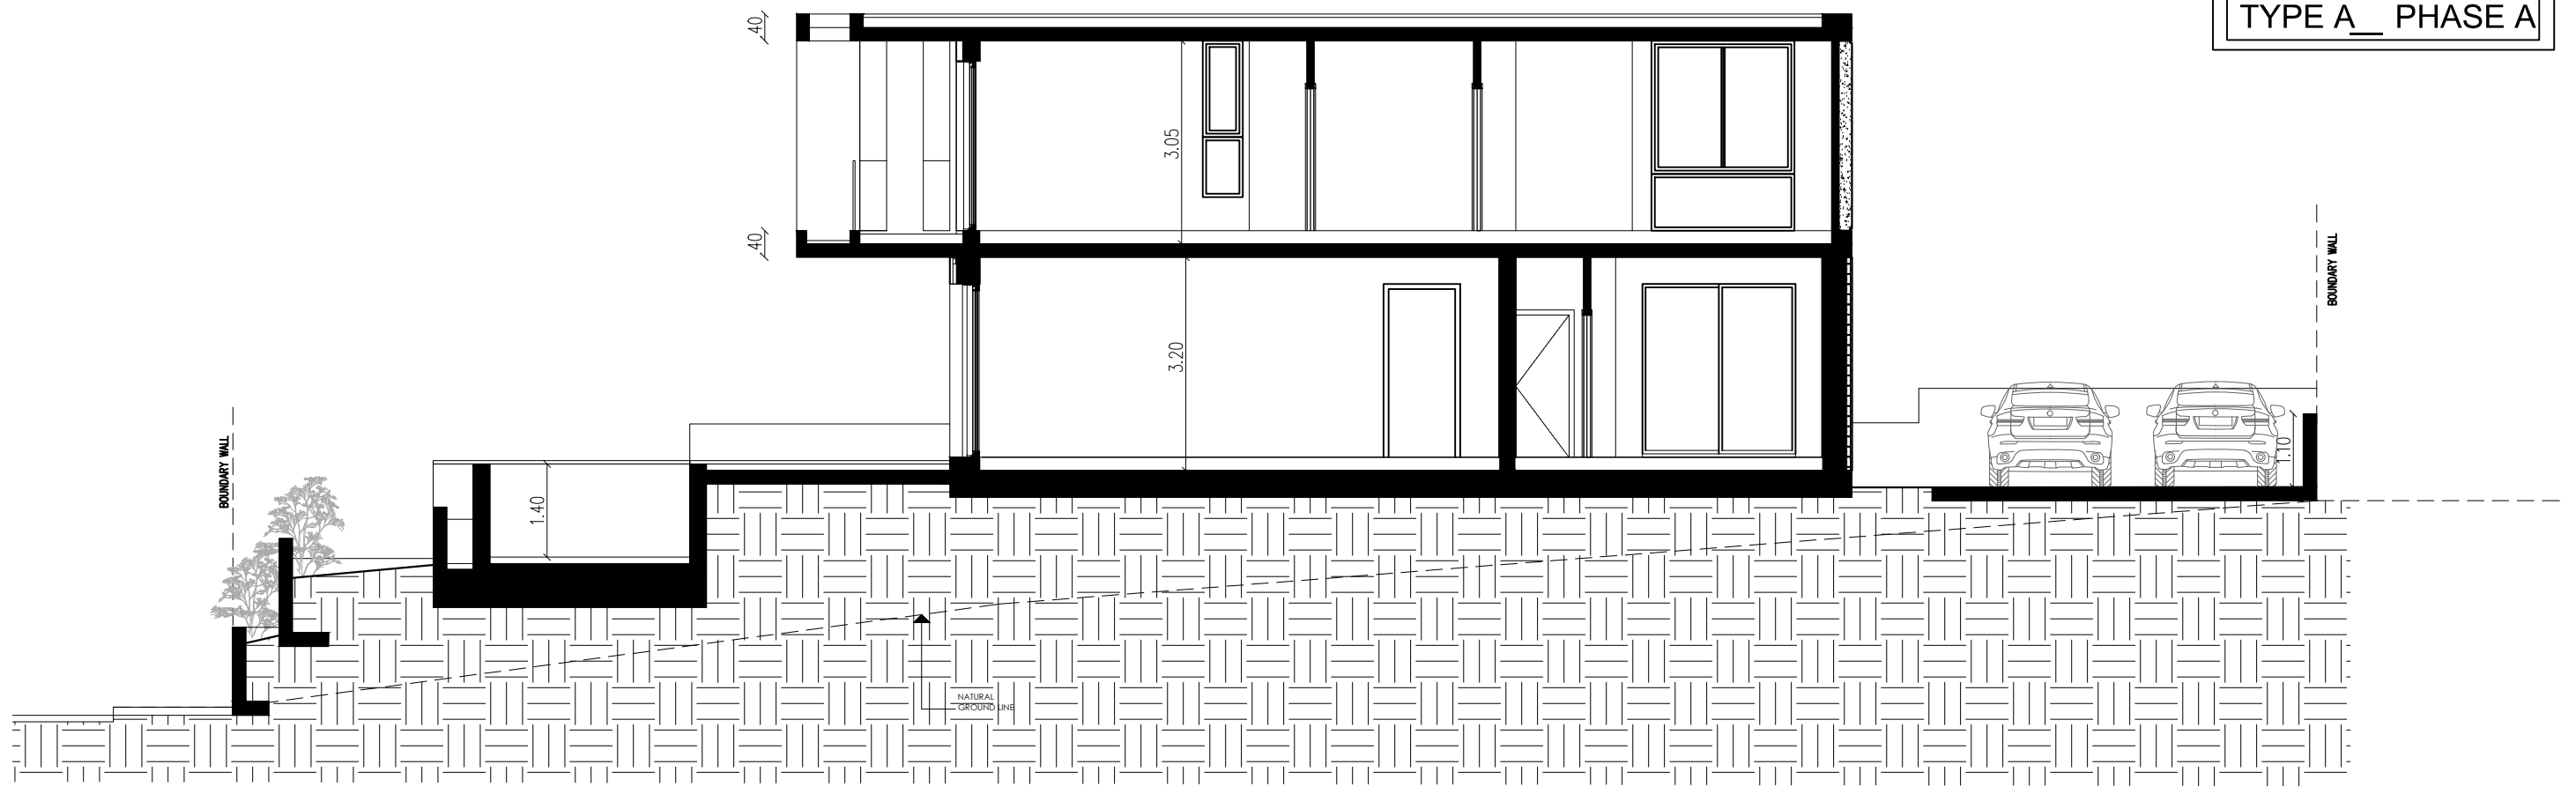


SECTION A-A

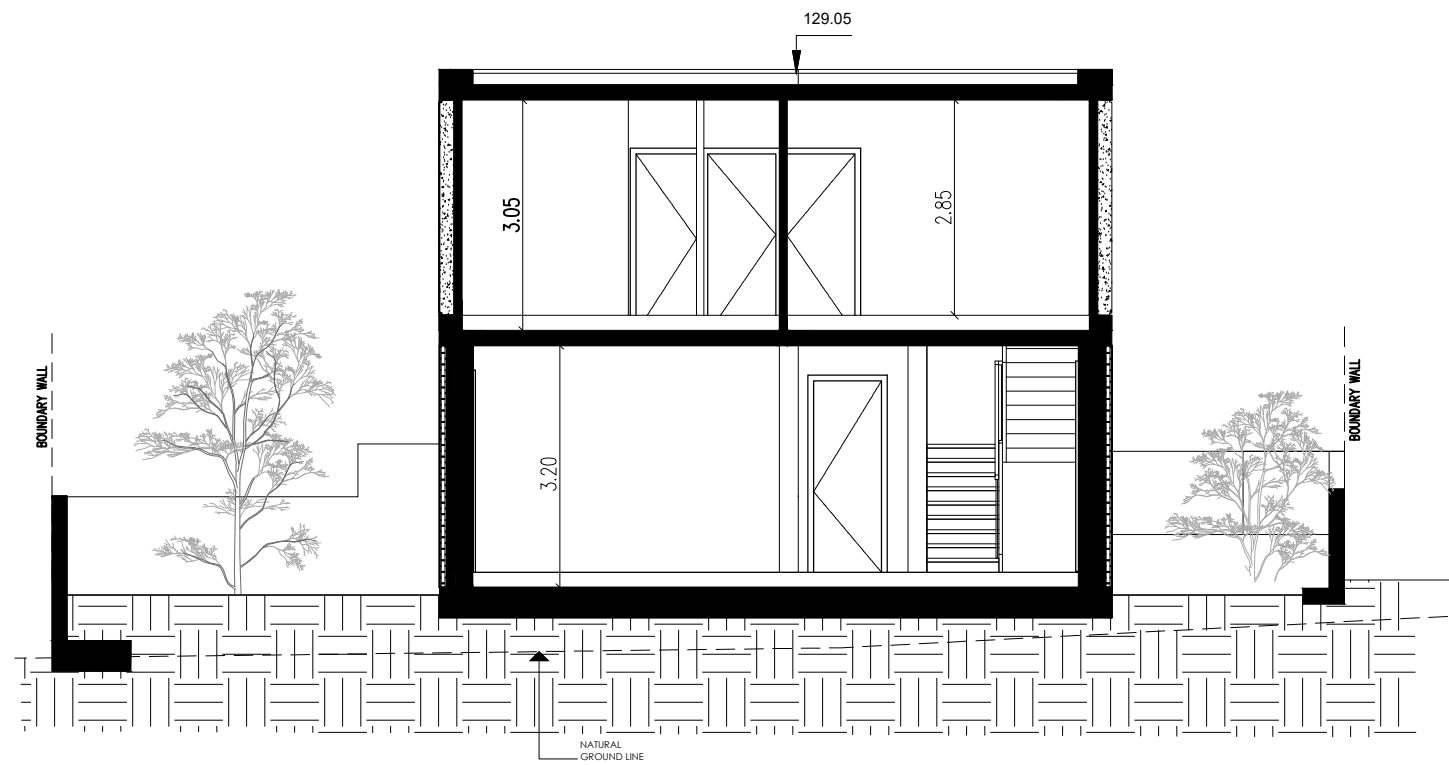


SECTION B-B

TITLE TYPE A	
AREA ΔΗΜΟΣ ΓΕΡΟΣΚΗΠΟΥ	
SCALE 1:100	DATE 09.10.23
DRAWING TITLE _ SECTIONS	PROJECT THEA RES. B
CLIENT. CYPERLAND DEVELOPERS	DRAWING NO. 1



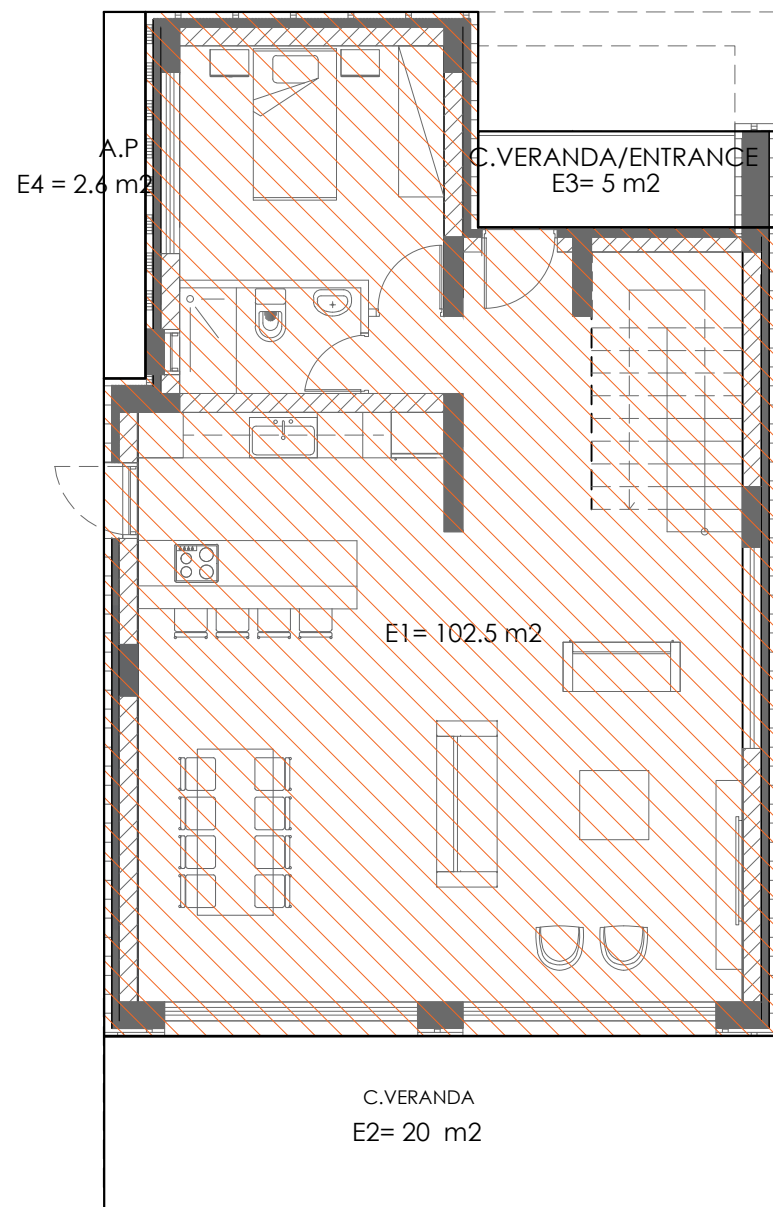

GROUND FLOOR

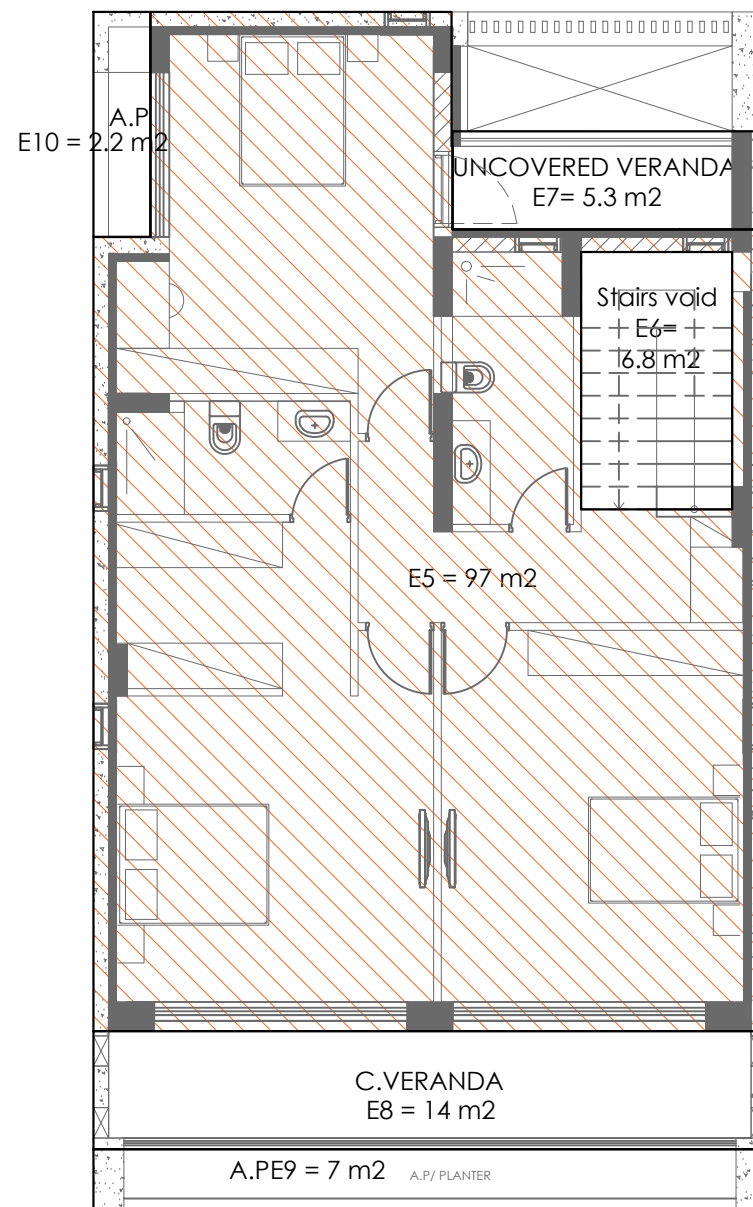

1ST FLOOR

ΥΠΟΛΟΓΙΣΜΟΣ ΣΥΝΤΕΛΕΣΤΗ ΔΟΜΗΣΗΣ


- ΙΣΟΓΕΙΟ
- E1
- ΟΡΟΦΟΣ
- E
- Εξαιρέσεις =
- Δομήσιμο Εμβαδόν

ΥΠΟΛΟΓΙΣΜΟΣ ΠΟΣΟΣΤΟΥ ΚΑΛΥΨΗΣ


ΣΥΝΟΛΟ= E1



TITLE TYPE A	
AREA ΔΗΜΟΣ ΓΕΡΟΣΚΗΠΟΥ	
SCALE 1:100	DATE 09.10.23
DRAWING TITLE SURFACE DIAGRAM	PROJECT THEA RES. B
CLIENT. CYPERLAND DEVELOPERS	DRAWING NO. 1



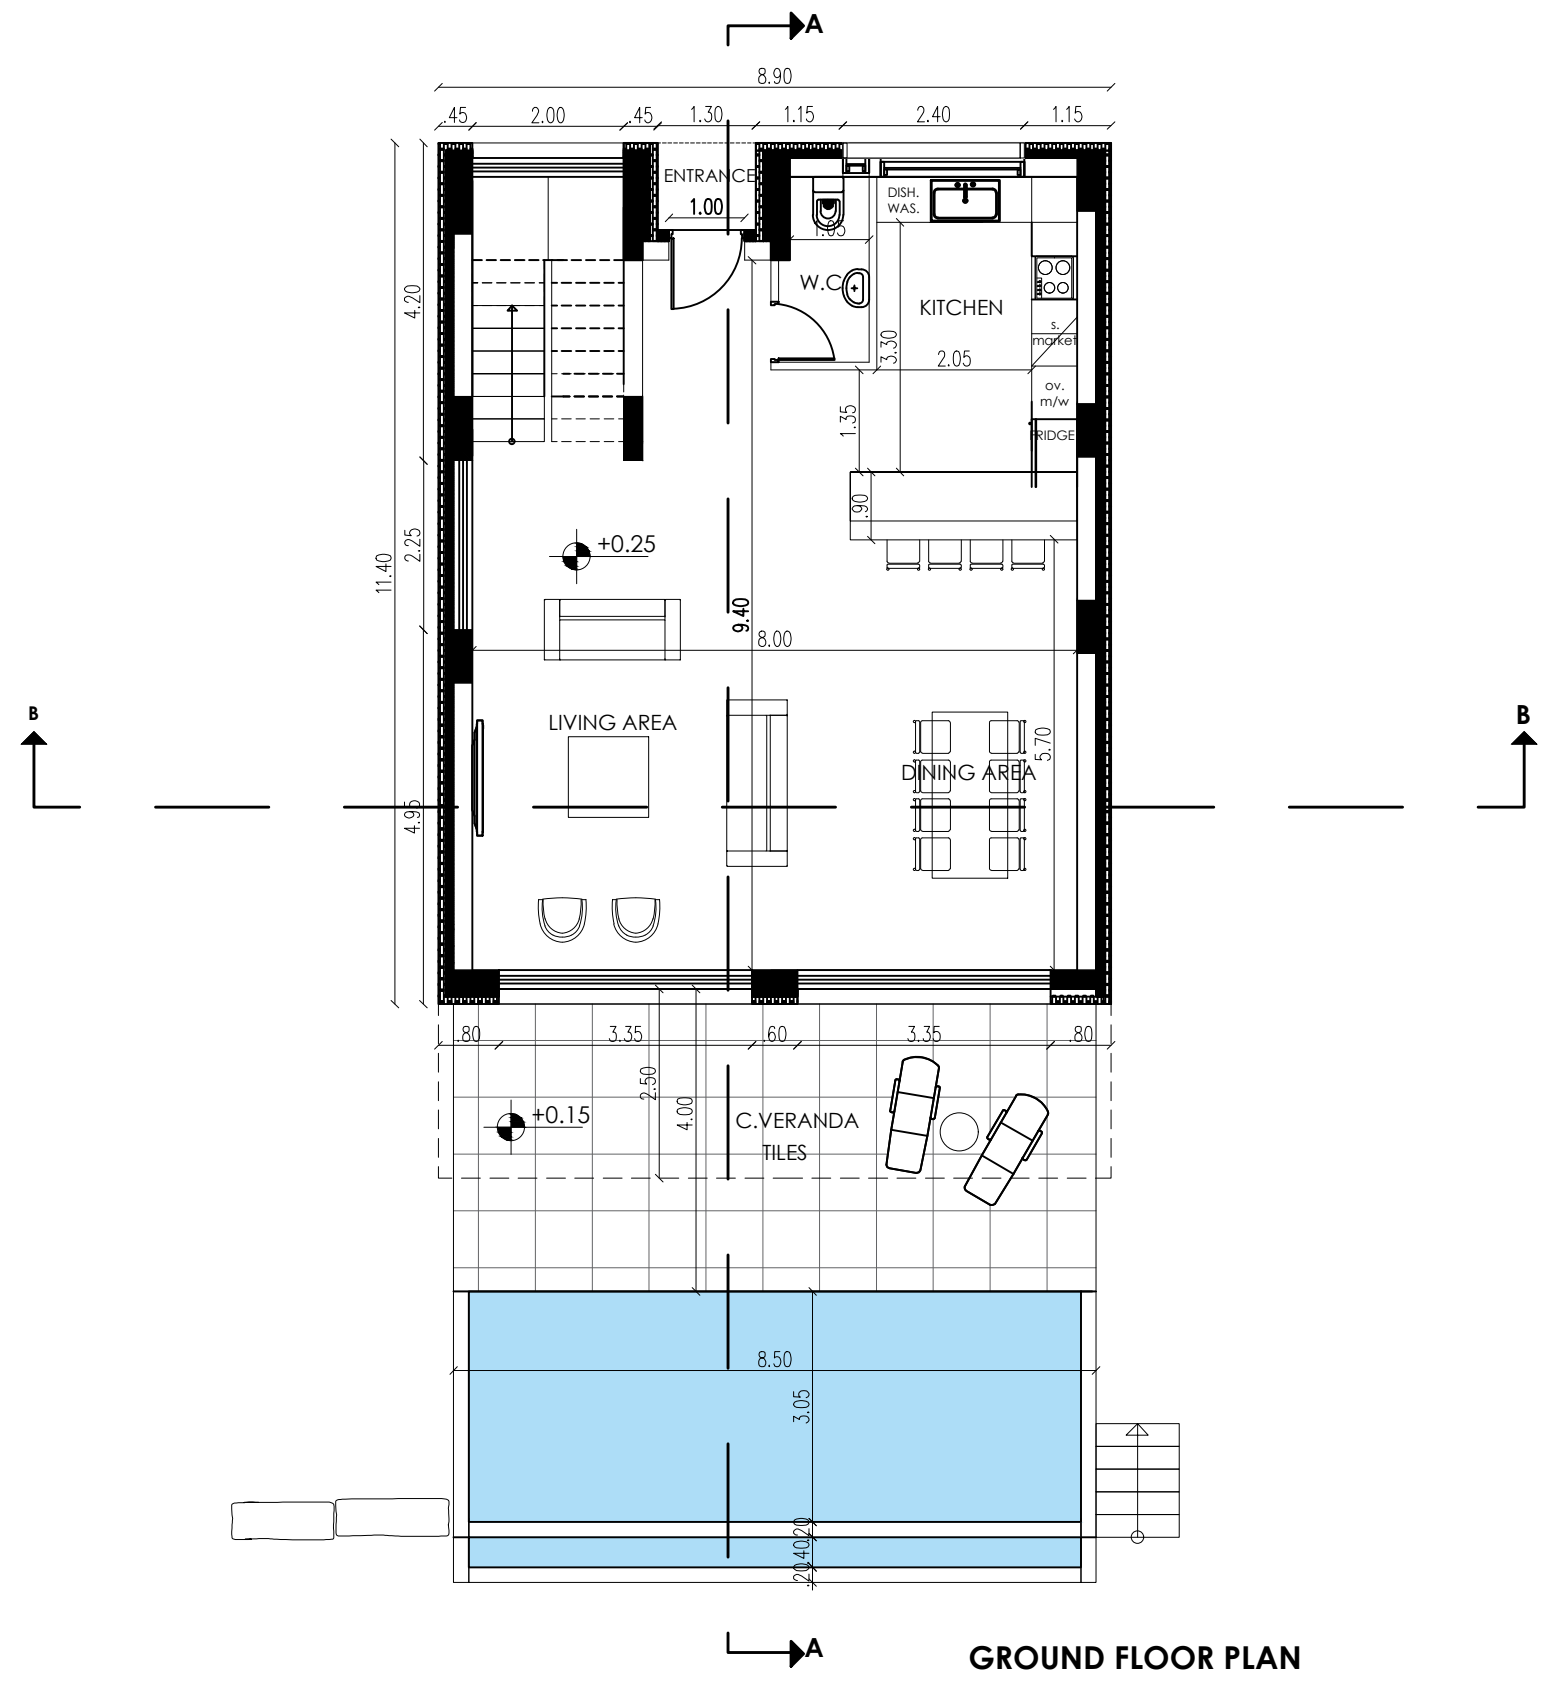


TITLE TYPE B	
AREA ΔΗΜΟΣ ΓΕΡΟΣΚΗΠΟΥ	
SCALE 1:100	DATE 09.10.23
DRAWING TITLE FLOOR PLANS	PROJECT THEA RES. B
CLIENT. CYPERLAND DEVELOPERS	DRAWING NO. 1

 

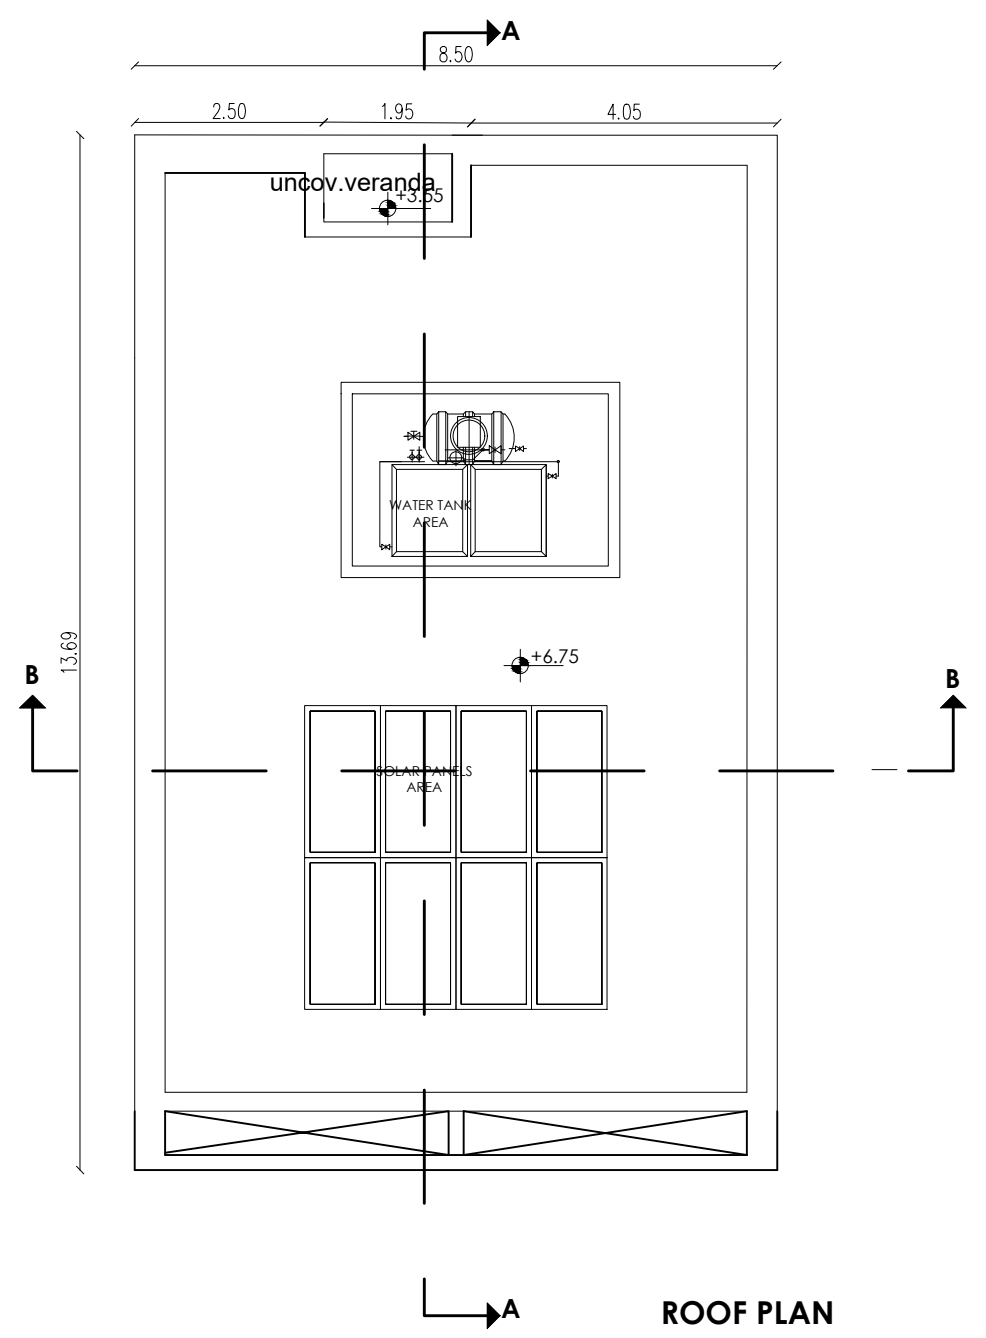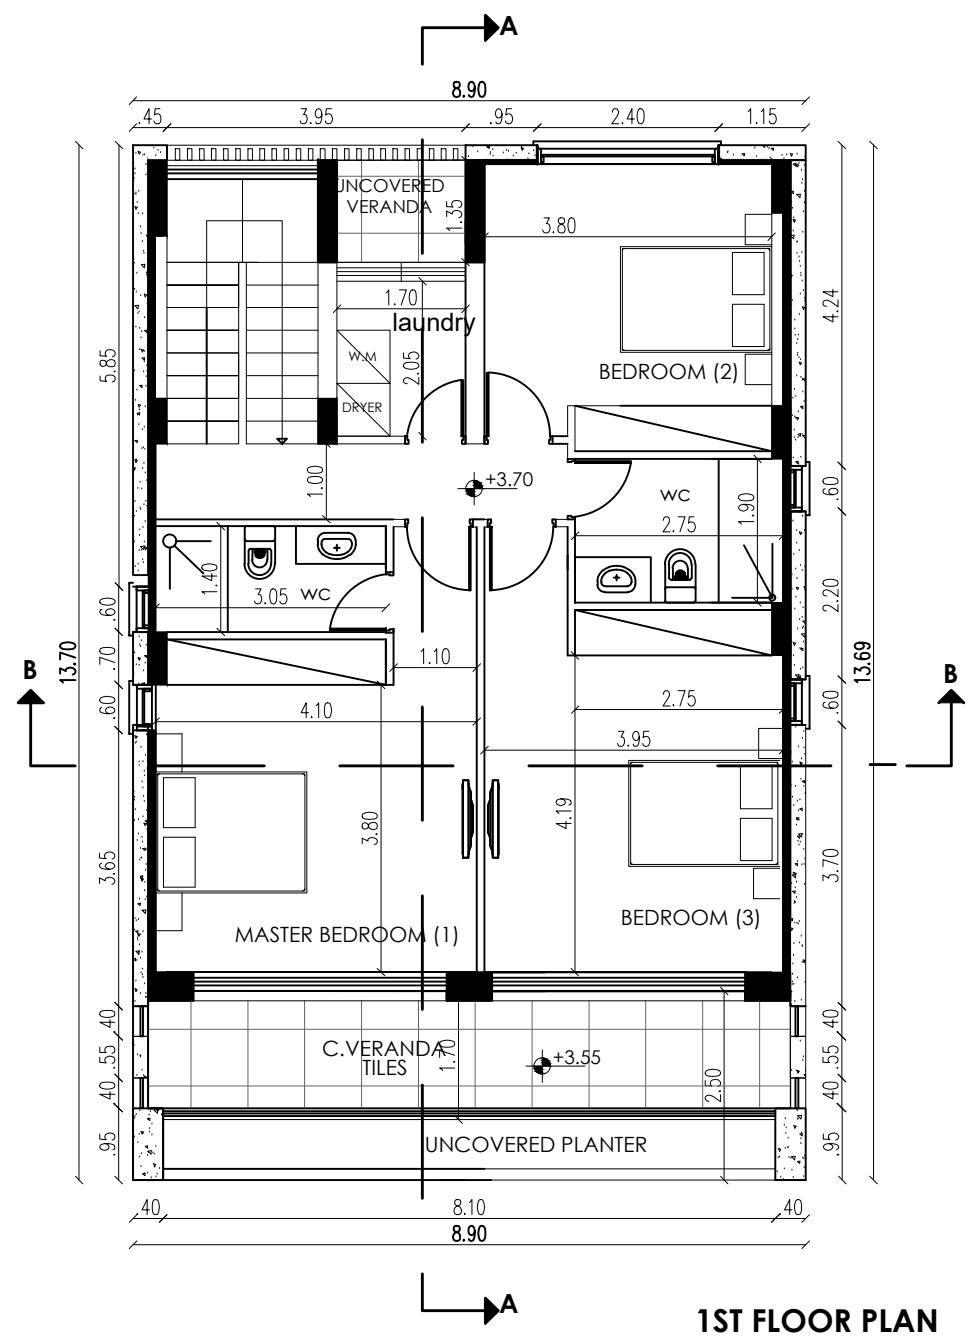


TITLE TYPE B	
AREA ΔΗΜΟΣ ΓΕΡΟΣΚΗΠΟΥ	
SCALE 1:100	DATE 09.10.23
DRAWING TITLE FLOOR PLANS	PROJECT THEA RES.B
CLIENT. CYPERLAND DEVELOPERS	DRAWING NO. 2

 


MATERIALS:

- STONE
- CONCRETE
- METAL
- ALUMINIUM
- WOOD
- GLASS

TYPE B_PHASE B

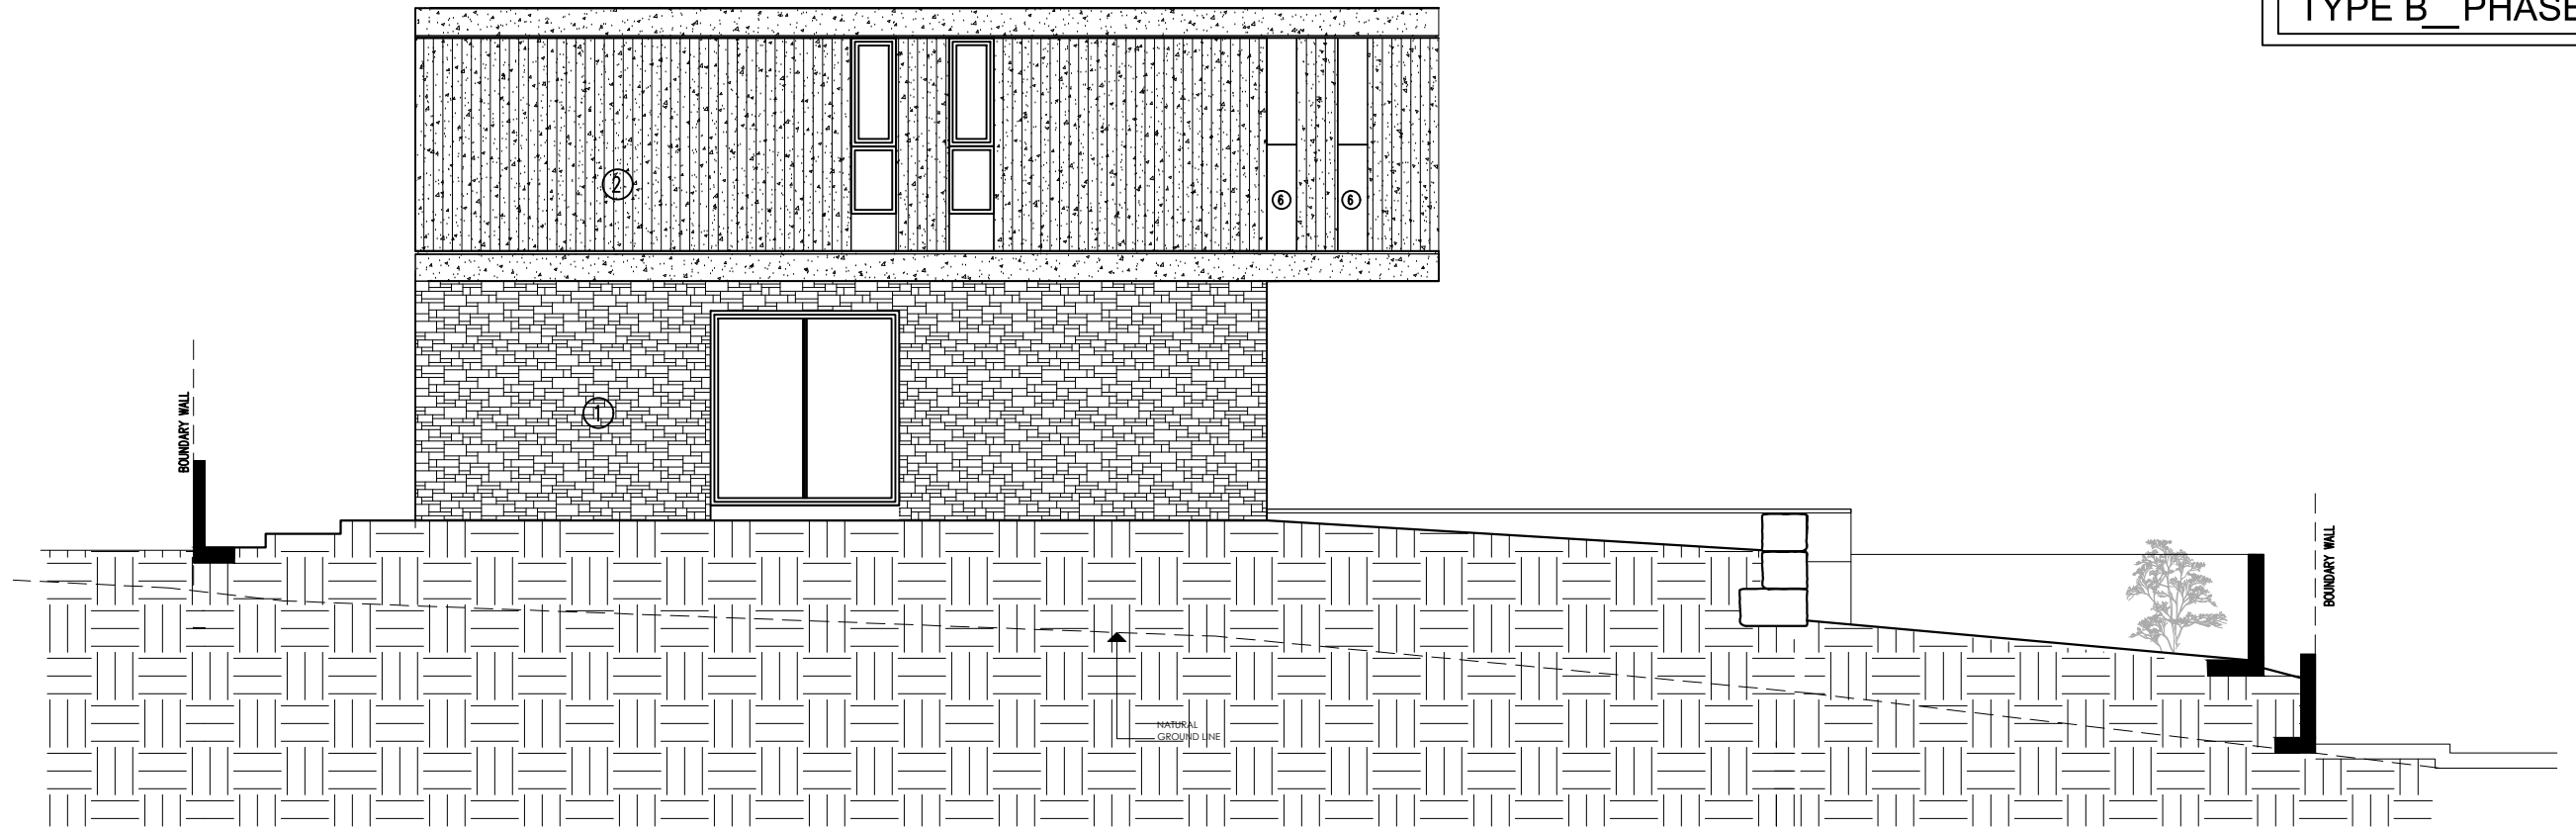

SIDE ELEVATION A

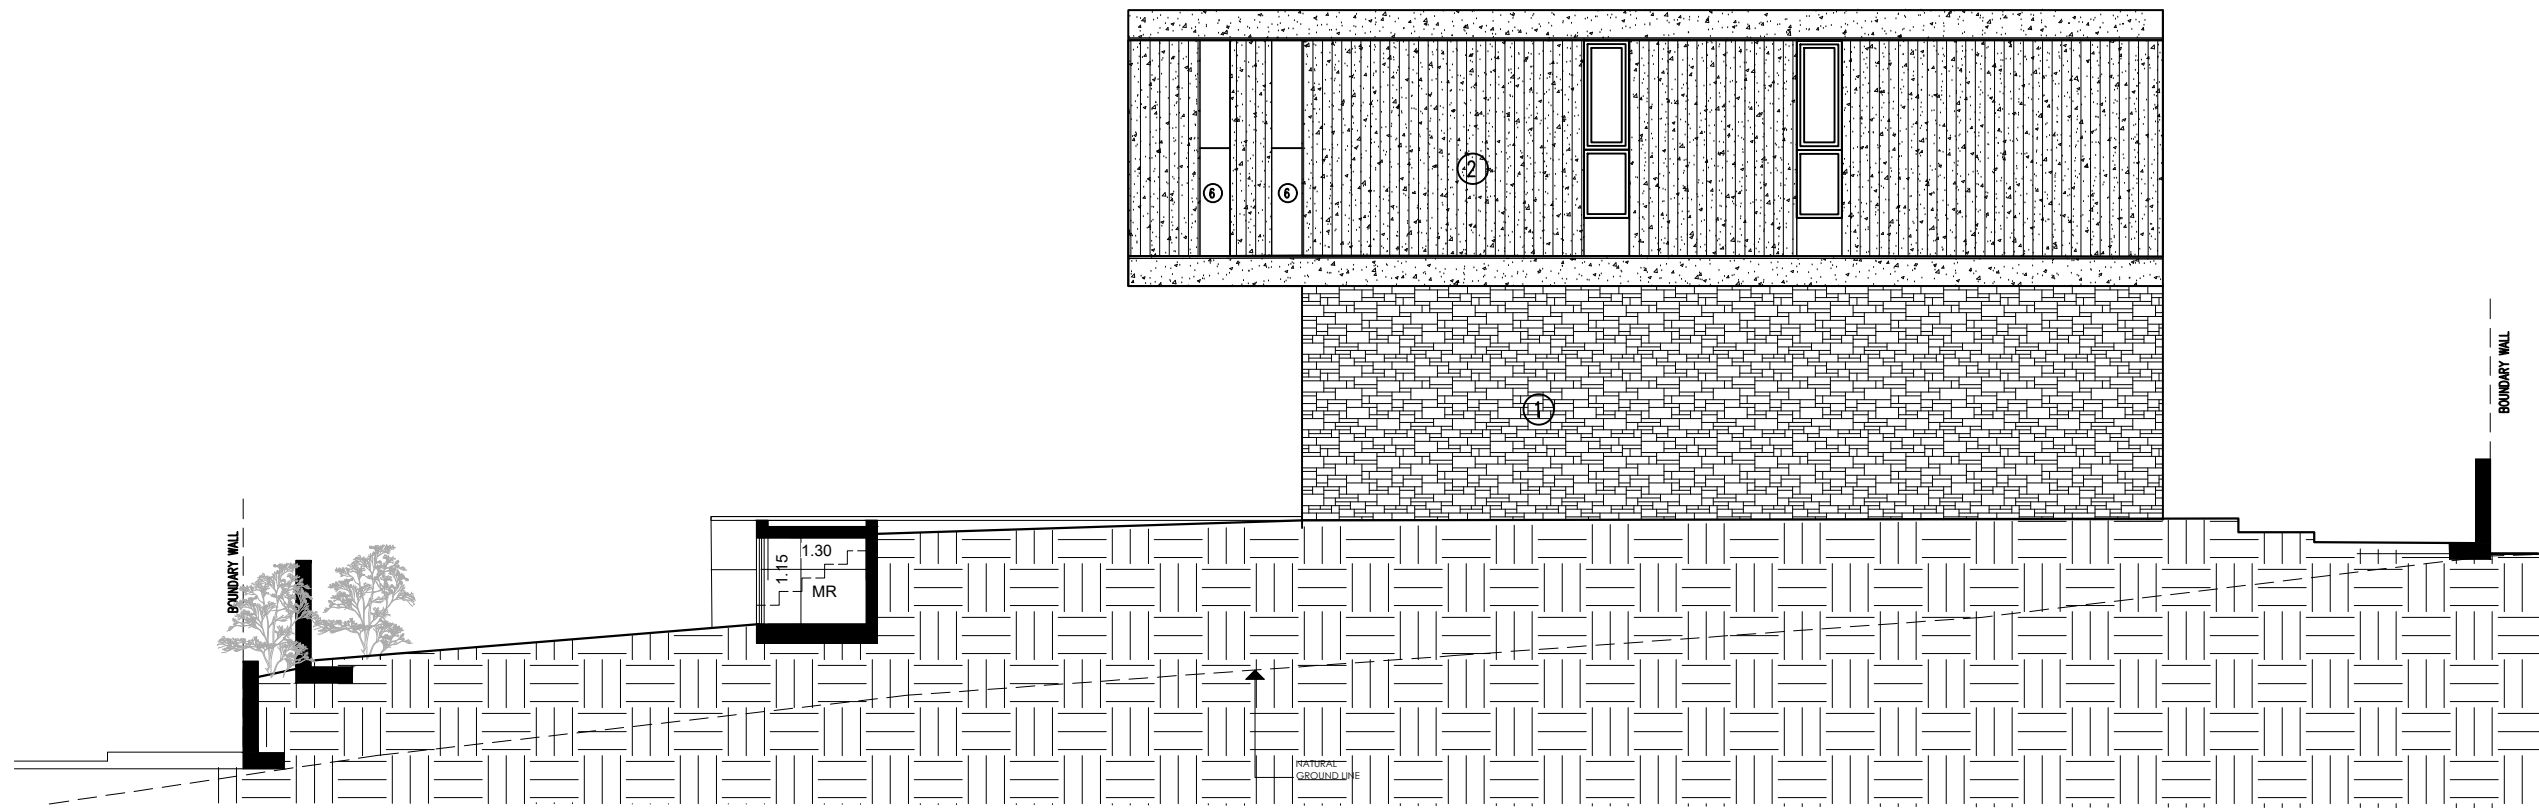

SIDE ELEVATION B


TITLE TYPE B	
AREA ΔΗΜΟΣ ΓΕΡΟΣΚΗΠΟΥ	
SCALE 1:100	DATE 09.10.23
DRAWING TITLE ELEVATIONS	PROJECT THEA RES.B
CLIENT. CYPERLAND DEVELOPERS	DRAWING NO. 5




MATERIALS:

- STONE
- CONCRETE
- METAL
- ALUMINIUM
- WOOD
- GLASS

TYPE B_PHASE B

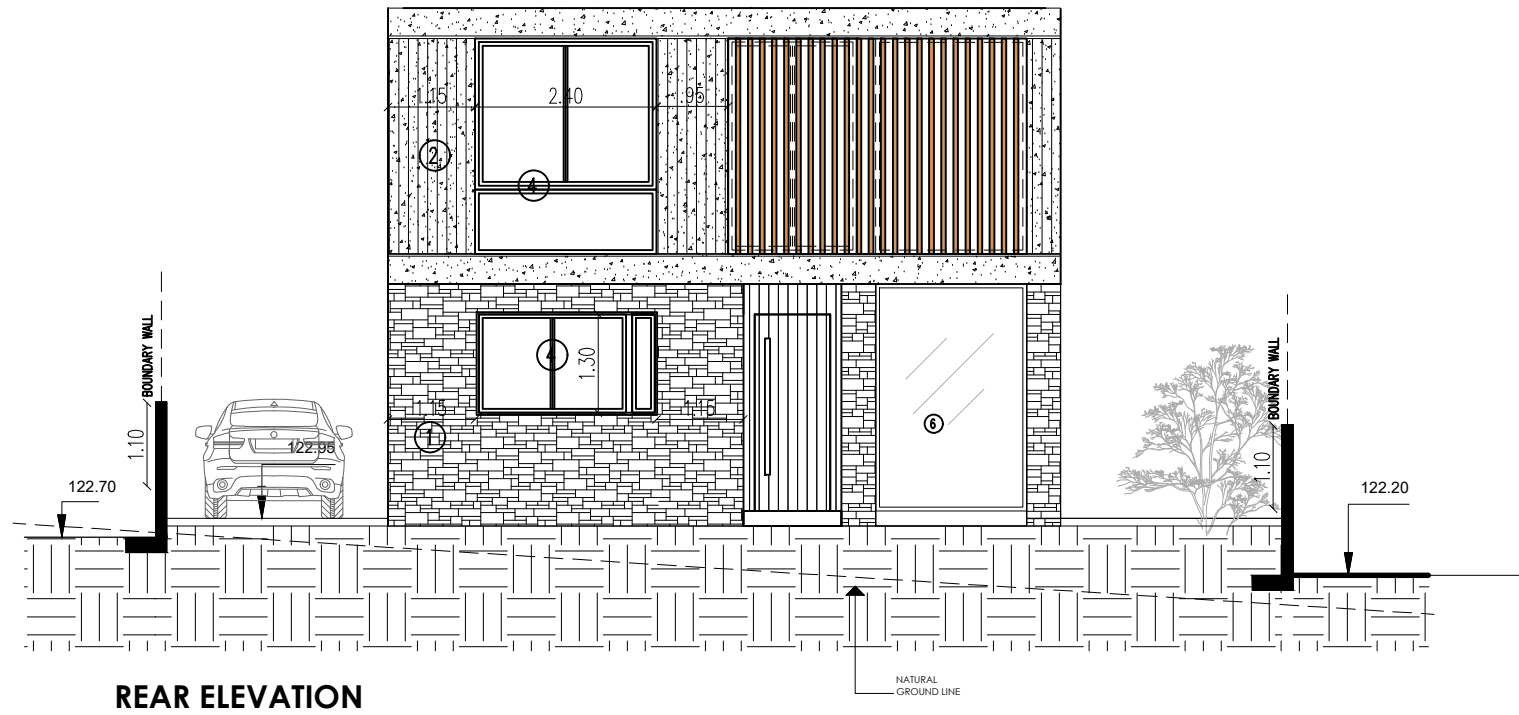


REAR ELEVATION

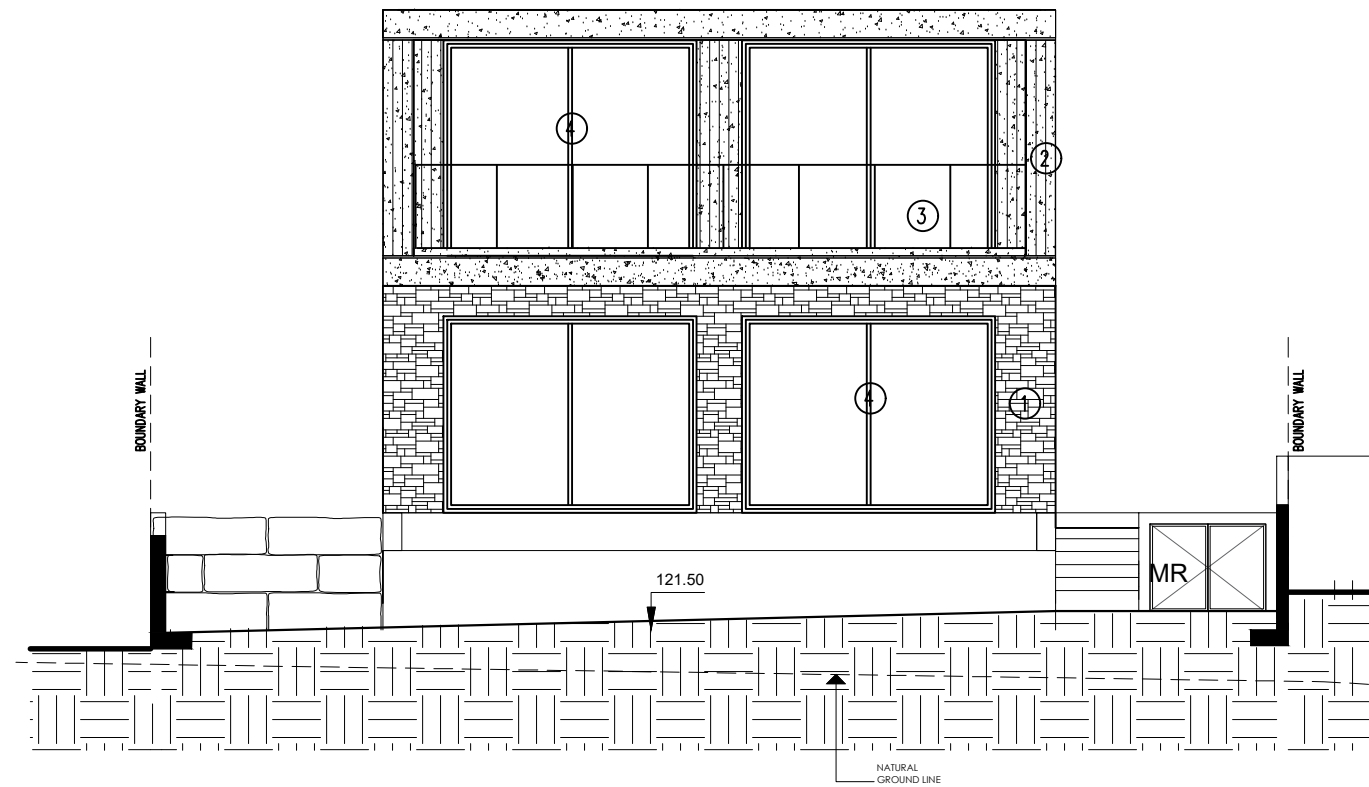


FRONT ELEVATION

TITLE TYPE B	
AREA ΔΗΜΟΣ ΓΕΡΟΣΚΗΠΟΥ	
SCALE 1:100	DATE 09.10.23
DRAWING TITLE ELEVATIONS	PROJECT THEA RES. B
CLIENT. CYPERLAND DEVELOPERS	DRAWING NO. 4



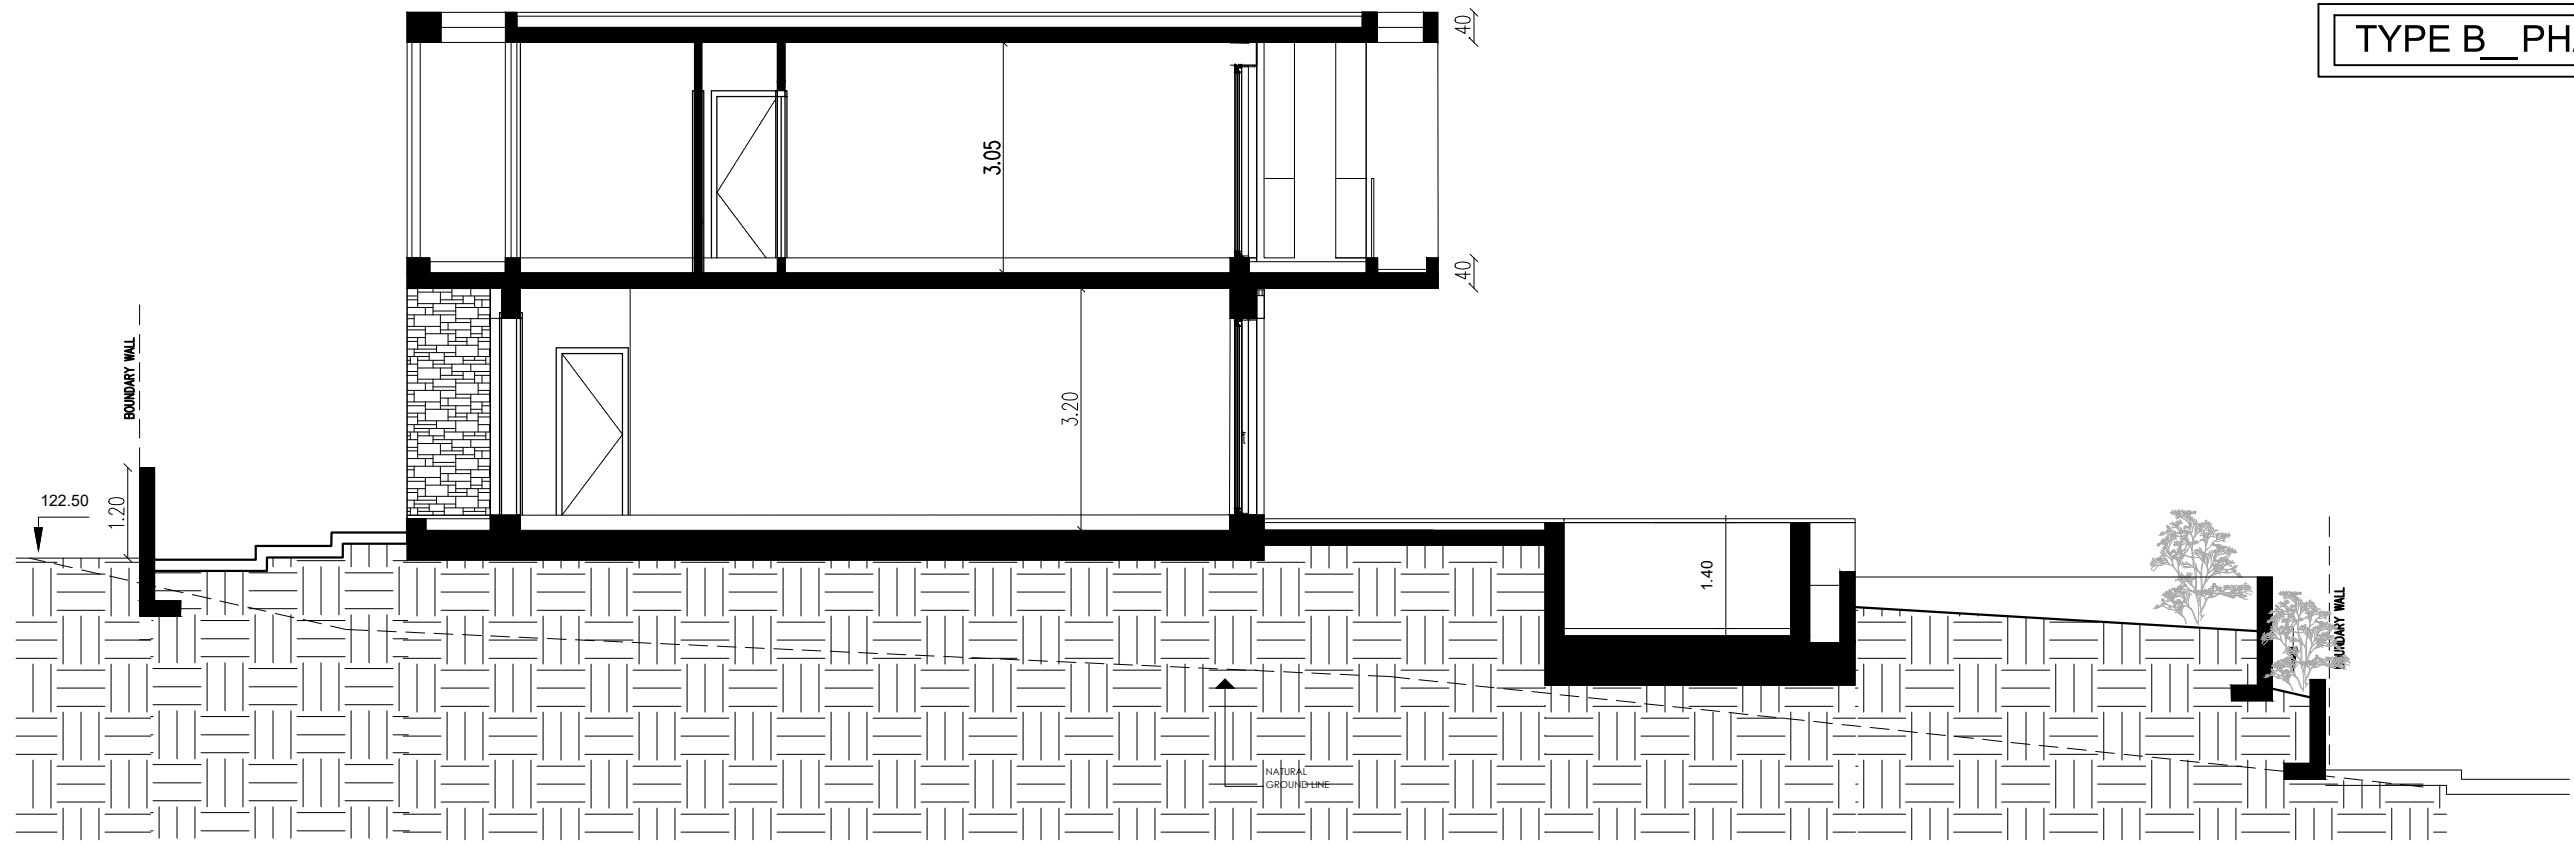



SECTION A-A

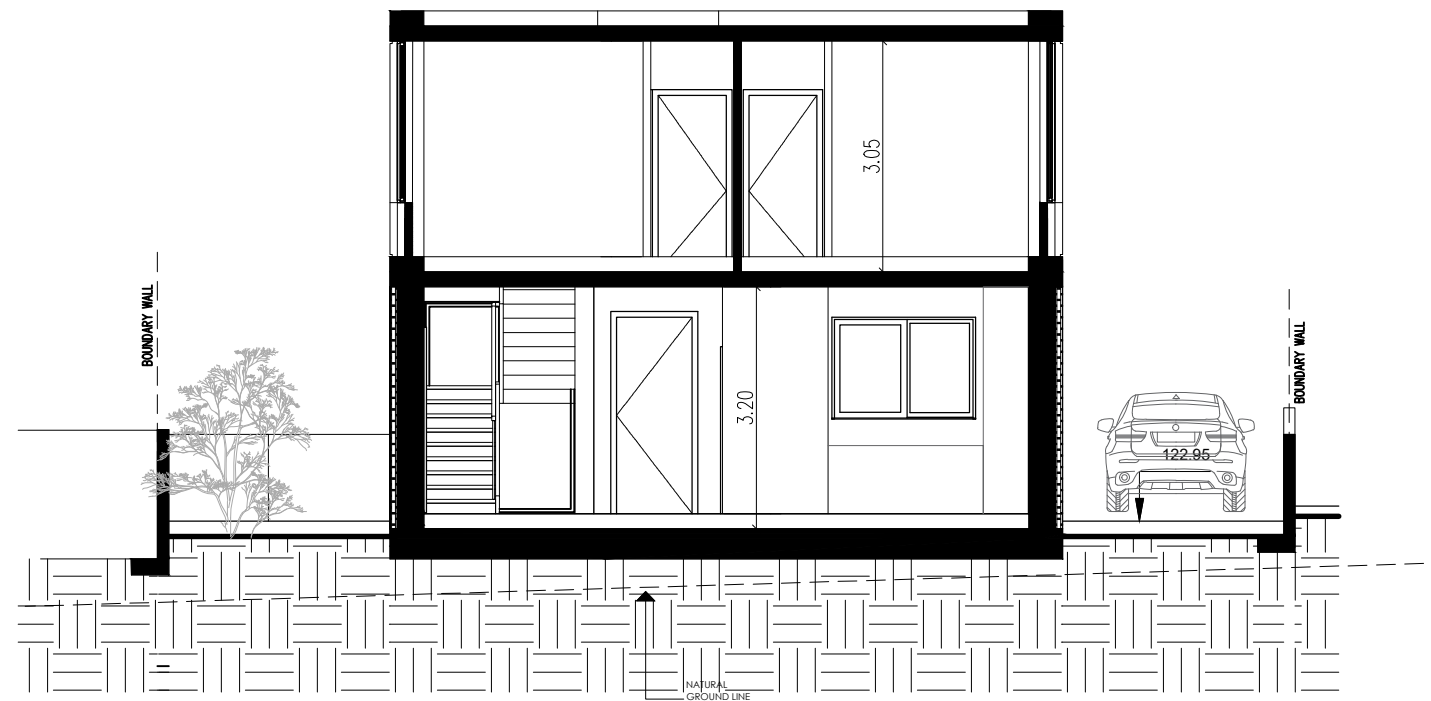


SECTION B-B

TITLE TYPE B	
AREA ΔΗΜΟΣ ΓΕΡΟΣΚΗΠΟΥ	
SCALE 1:100	DATE 09.10.23
DRAWING TITLE SECTIONS	PROJECT THEA RES. B
CLIENT. CYPERLAND DEVELOPERS	DRAWING NO. 3

 

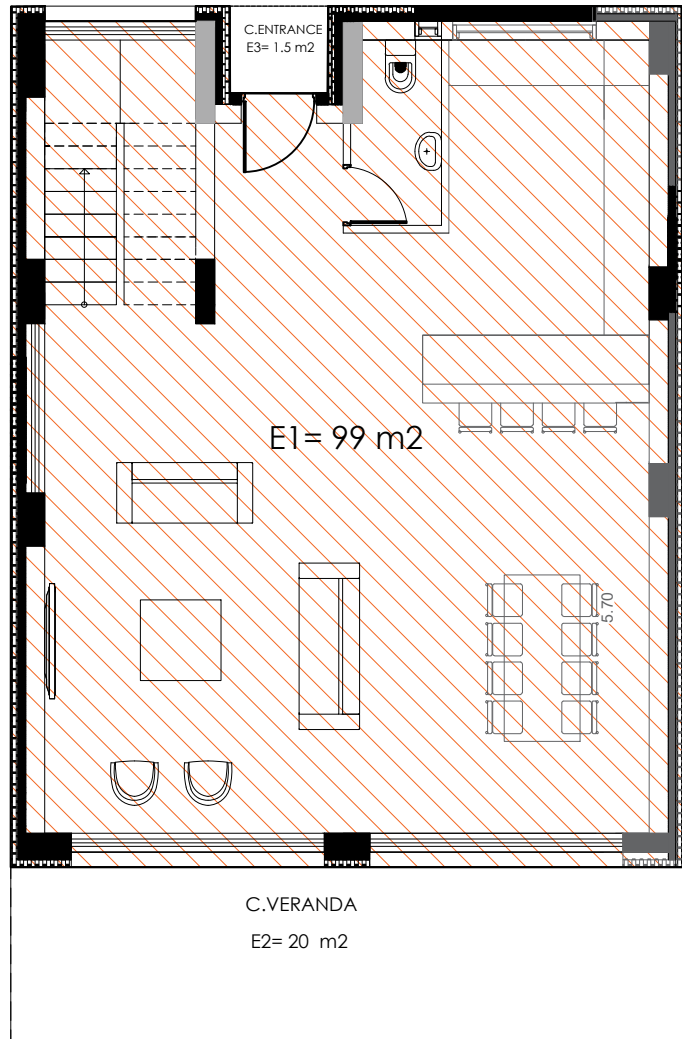

GROUND FLOOR

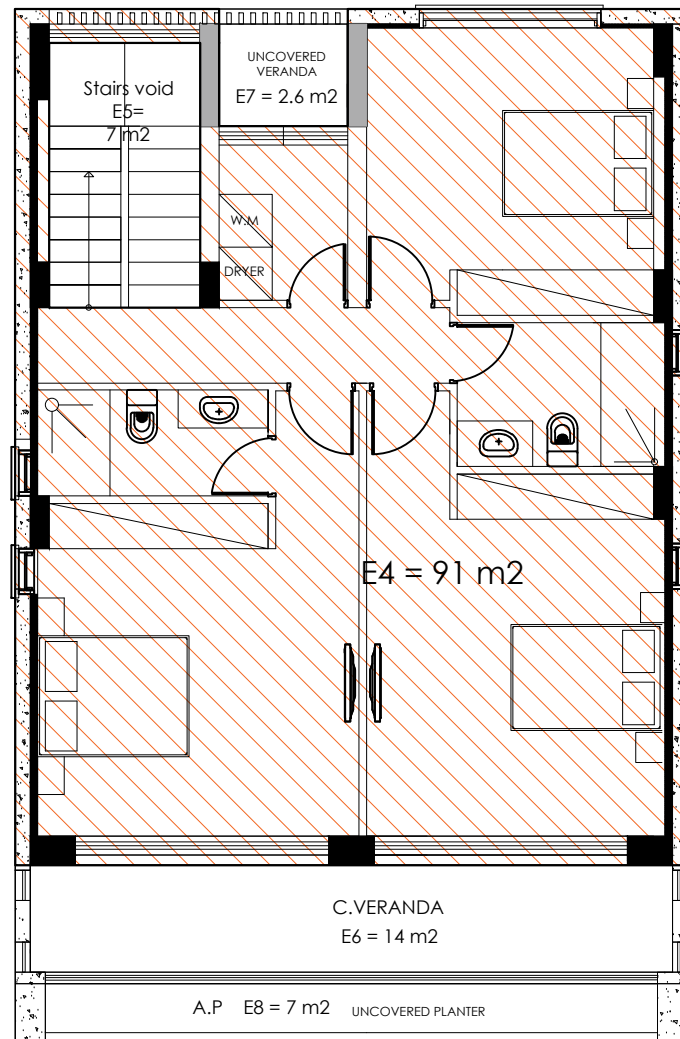

1ST FLOOR

ΥΠΟΛΟΓΙΣΜΟΣ ΣΥΝΤΕΛΕΣΤΗ ΔΟΜΗΣΗΣ

ΙΣΟΓΕΙΟ
E1 □□□□□□ □
ΟΡΟΦΟΣ
E □□□□□□□□□□ □
Εξαιρέσεις = □□□□□□ □
Δομήσιμο Εμβαδόν □□□□□□□□□□□□□□ □


ΥΠΟΛΟΓΙΣΜΟΣ ΠΟΣΟΣΤΟΥ ΚΑΛΥΨΗΣ

ΣΥΝΟΛΟ= E1 □□□□□□□□□□□□□□ □

TITLE TYPE B	
AREA ΔΗΜΟΣ ΓΕΡΟΣΚΗΠΟΥ	
SCALE 1:100	DATE 09.10.23
DRAWING TITLE SURFACE DIAGRAM	PROJECT THEA RES. B
CLIENT. CYPERLAND DEVELOPERS	DRAWING NO. 6
ARCHITECT.	





TYPE A_PHASE A

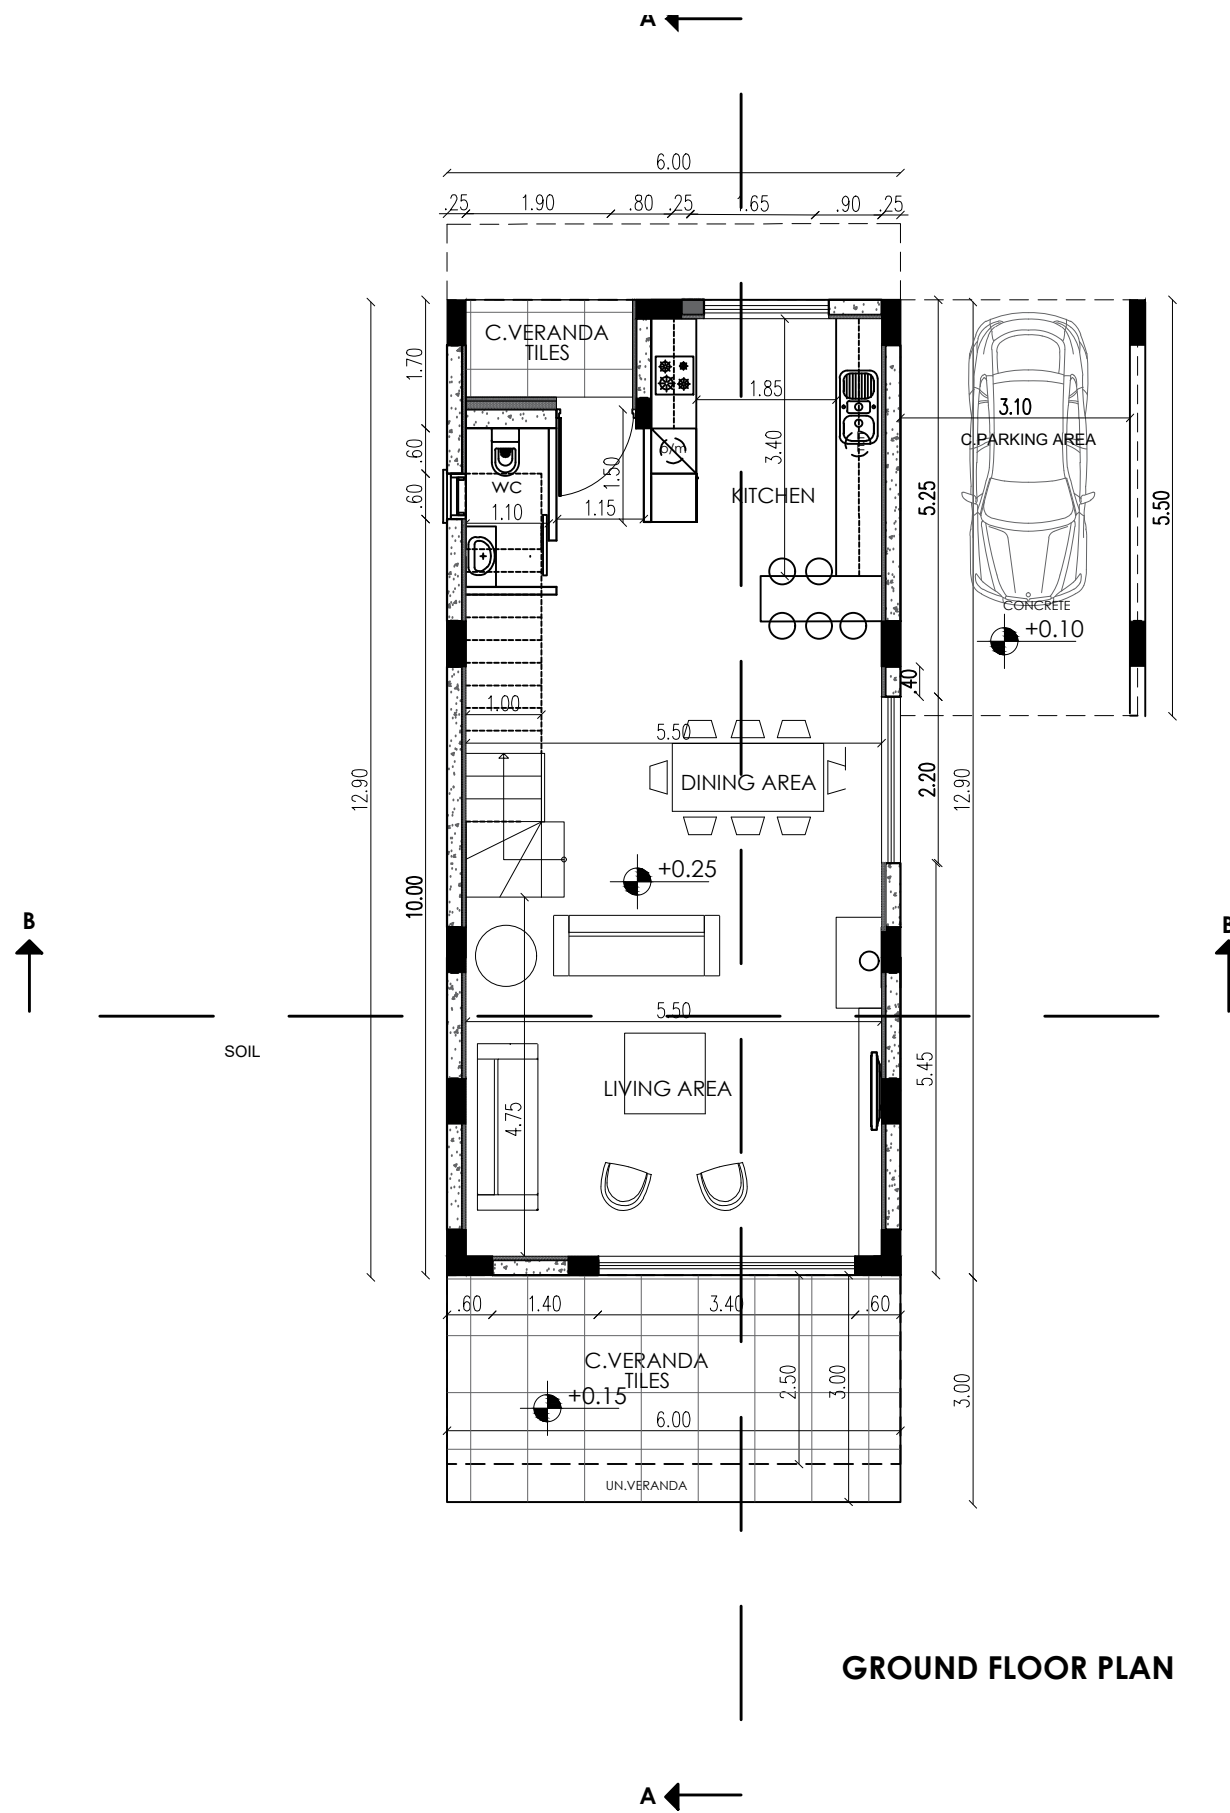


GROUND FLOOR PLAN

TITLE TYPE A_PHASE A	
AREA ΔΗΜΟΣ ΓΕΡΟΣΚΗΠΟΥ	
SCALE 1:100	DATE 09.10.23
DRAWING TITLE FLOOR PLANS	PROJECT THEA RES. A
CLIENT. CYPERLAND DEVELOPERS	DRAWING NO. 1

 

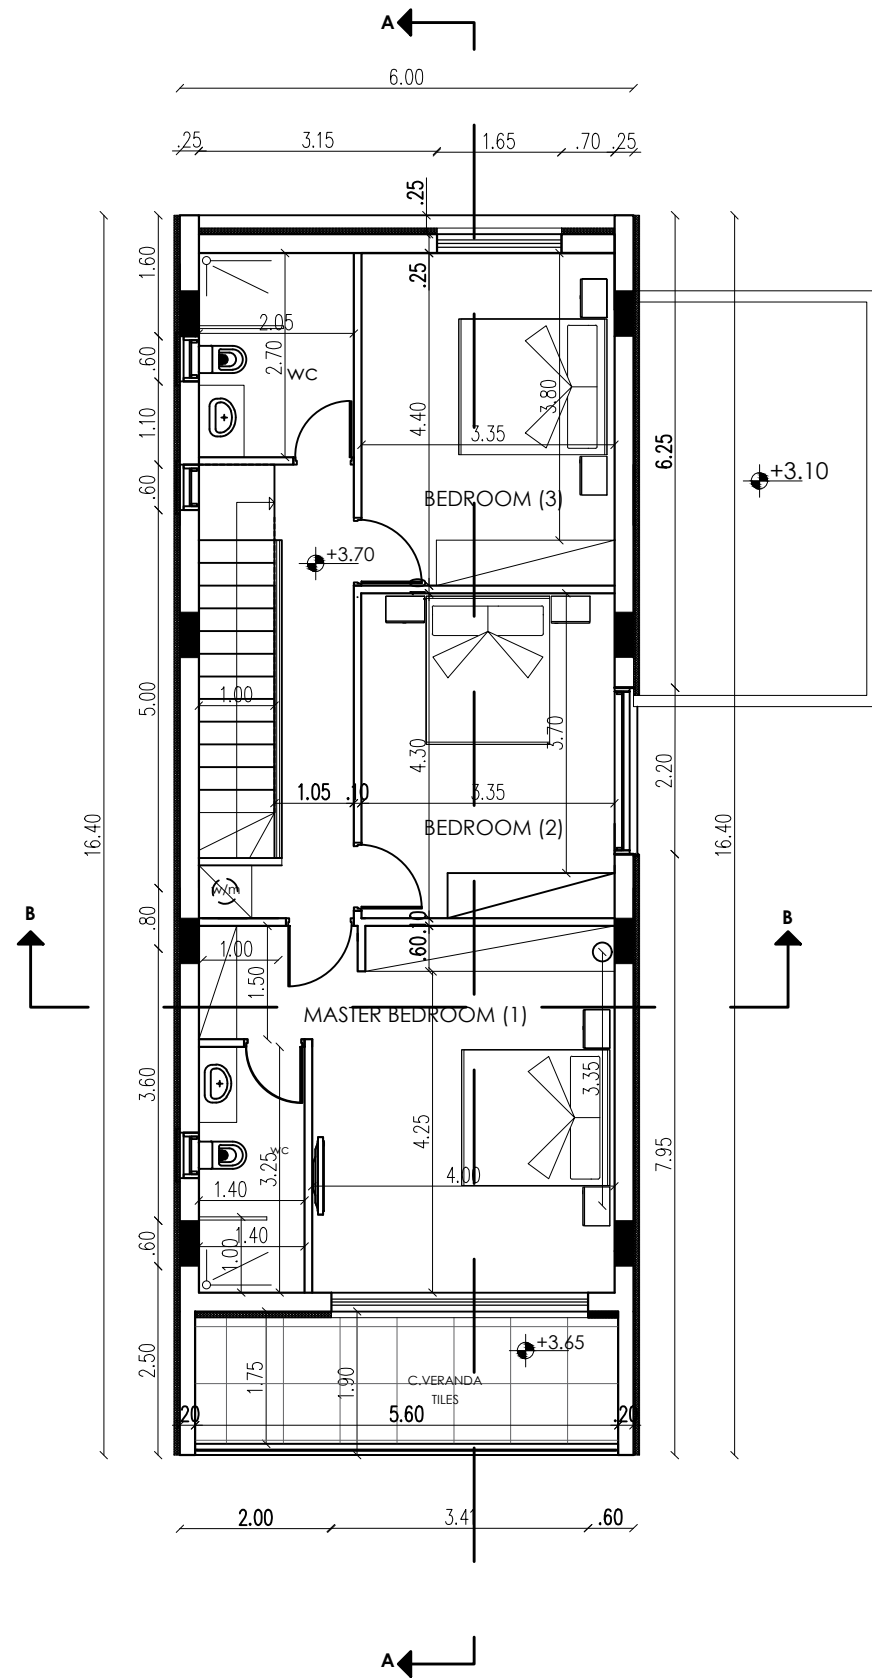

1ST FLOOR PLAN

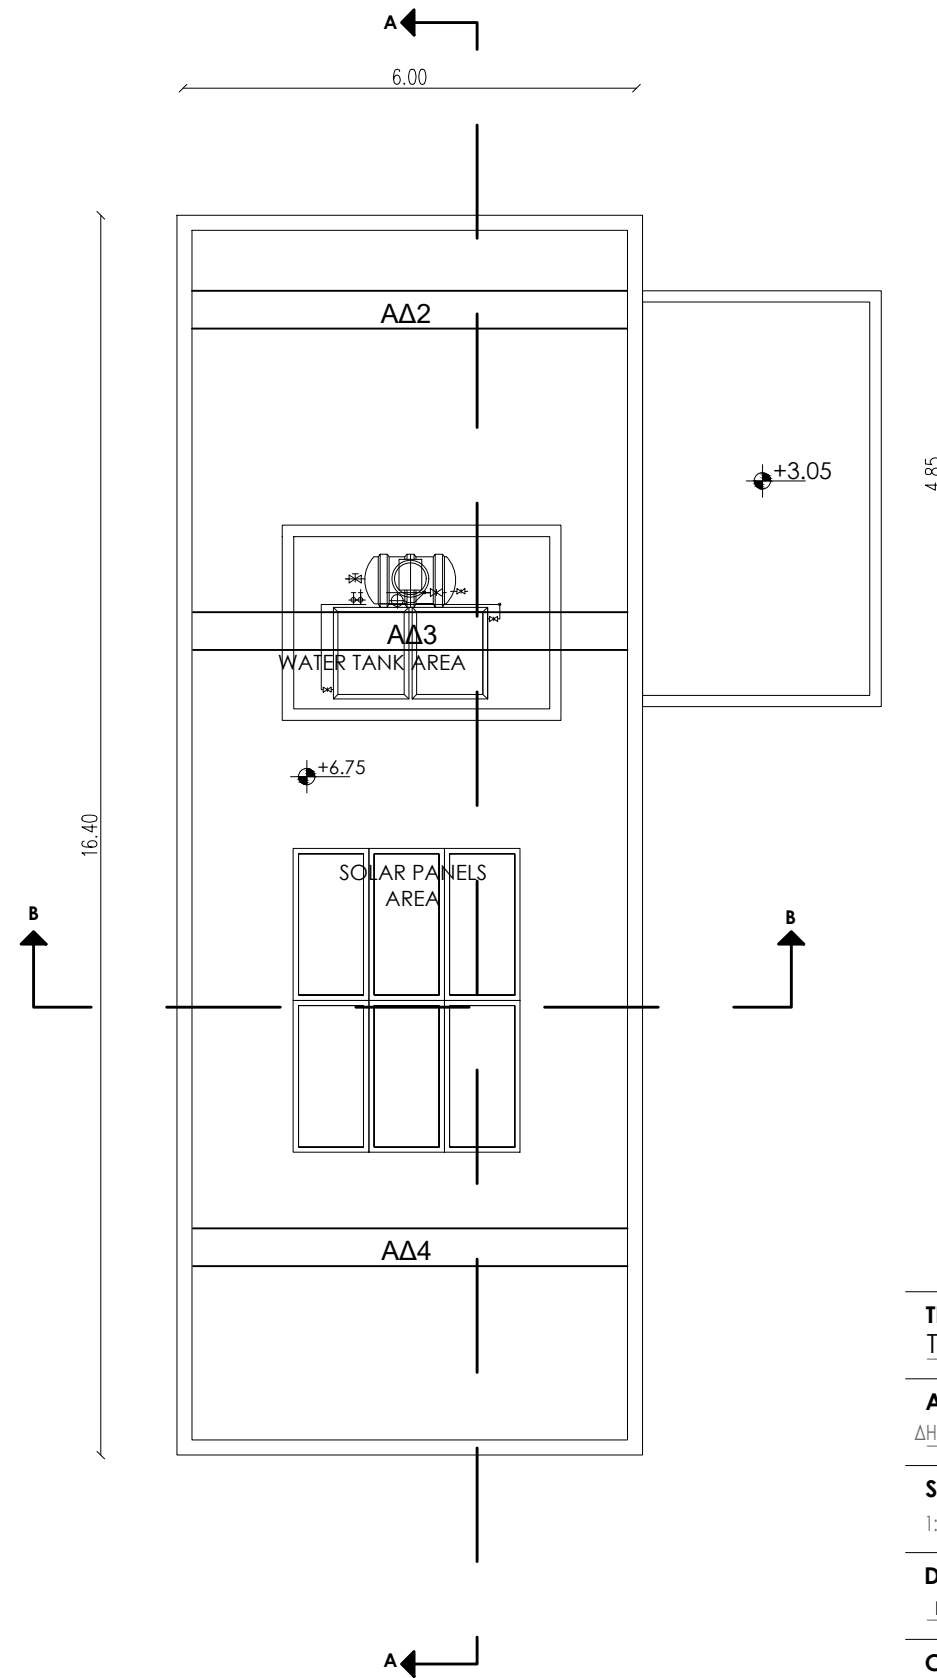

ROOF PLAN

TYPE A_PHASE A


TITLE TYPE A	
AREA ΔΗΜΟΣ ΓΕΡΟΣΚΗΠΟΥ	
SCALE 1:100	DATE 09.10.23
DRAWING TITLE FLOOR PLANS	PROJECT THEA RES. A
CLIENT. CYPERLAND DEVELOPERS	DRAWING NO. 2




MATERIALS:

RAFIATO 1.5 mm
 CONCRETE
 METAL
 ALUMINIUM
 WOOD
 GLASS


TYPE A_PHASE A

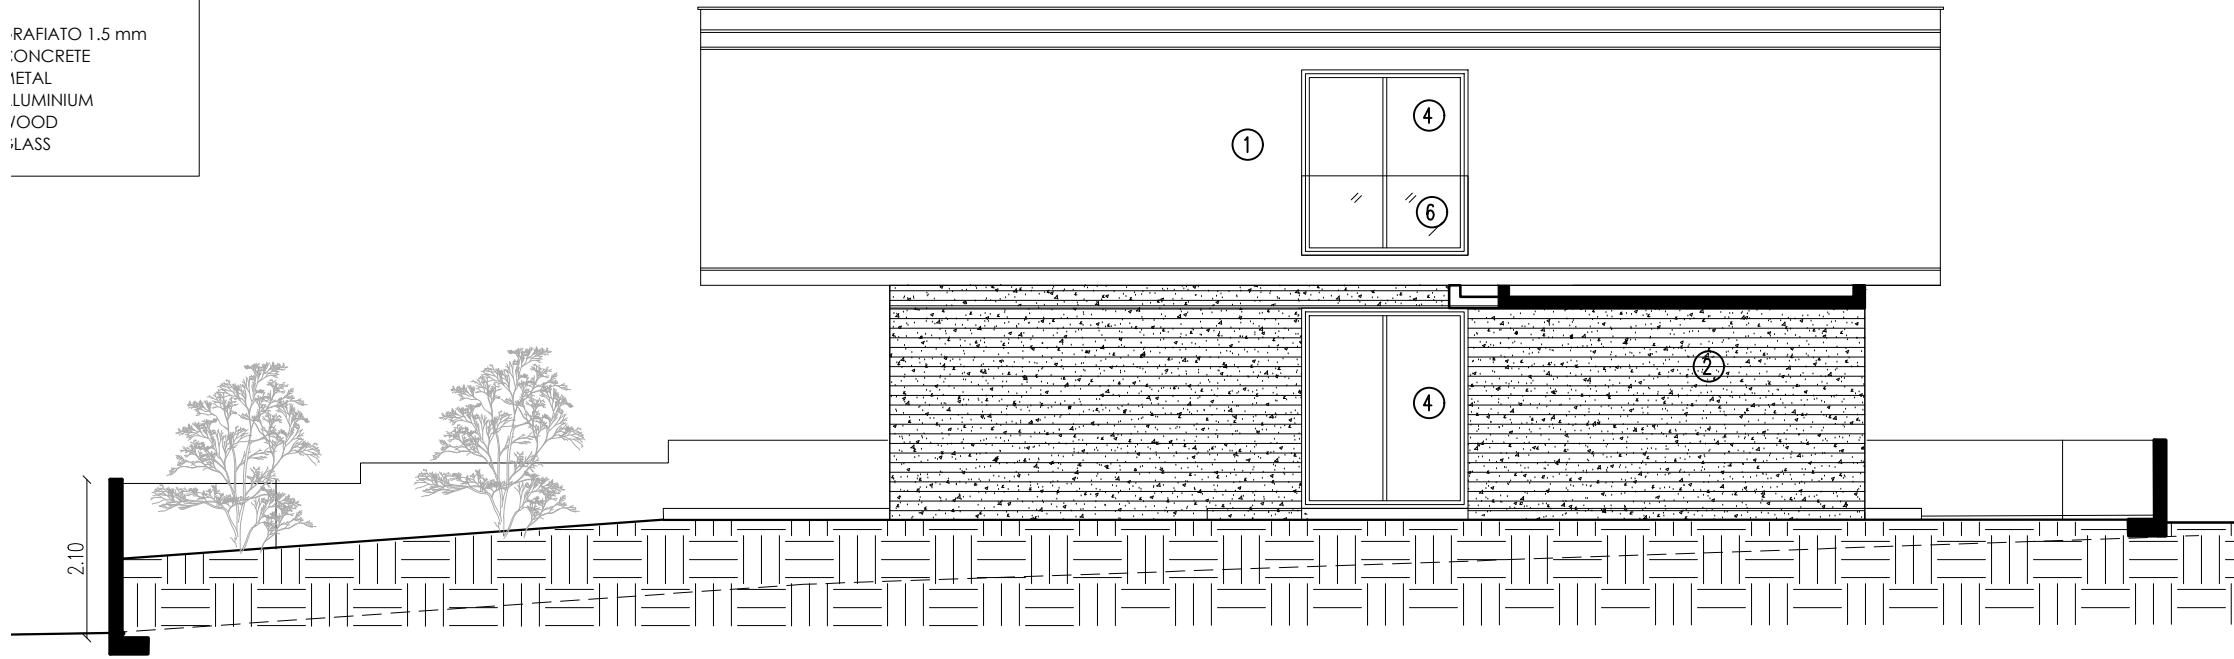


SIDE ELEVATION A

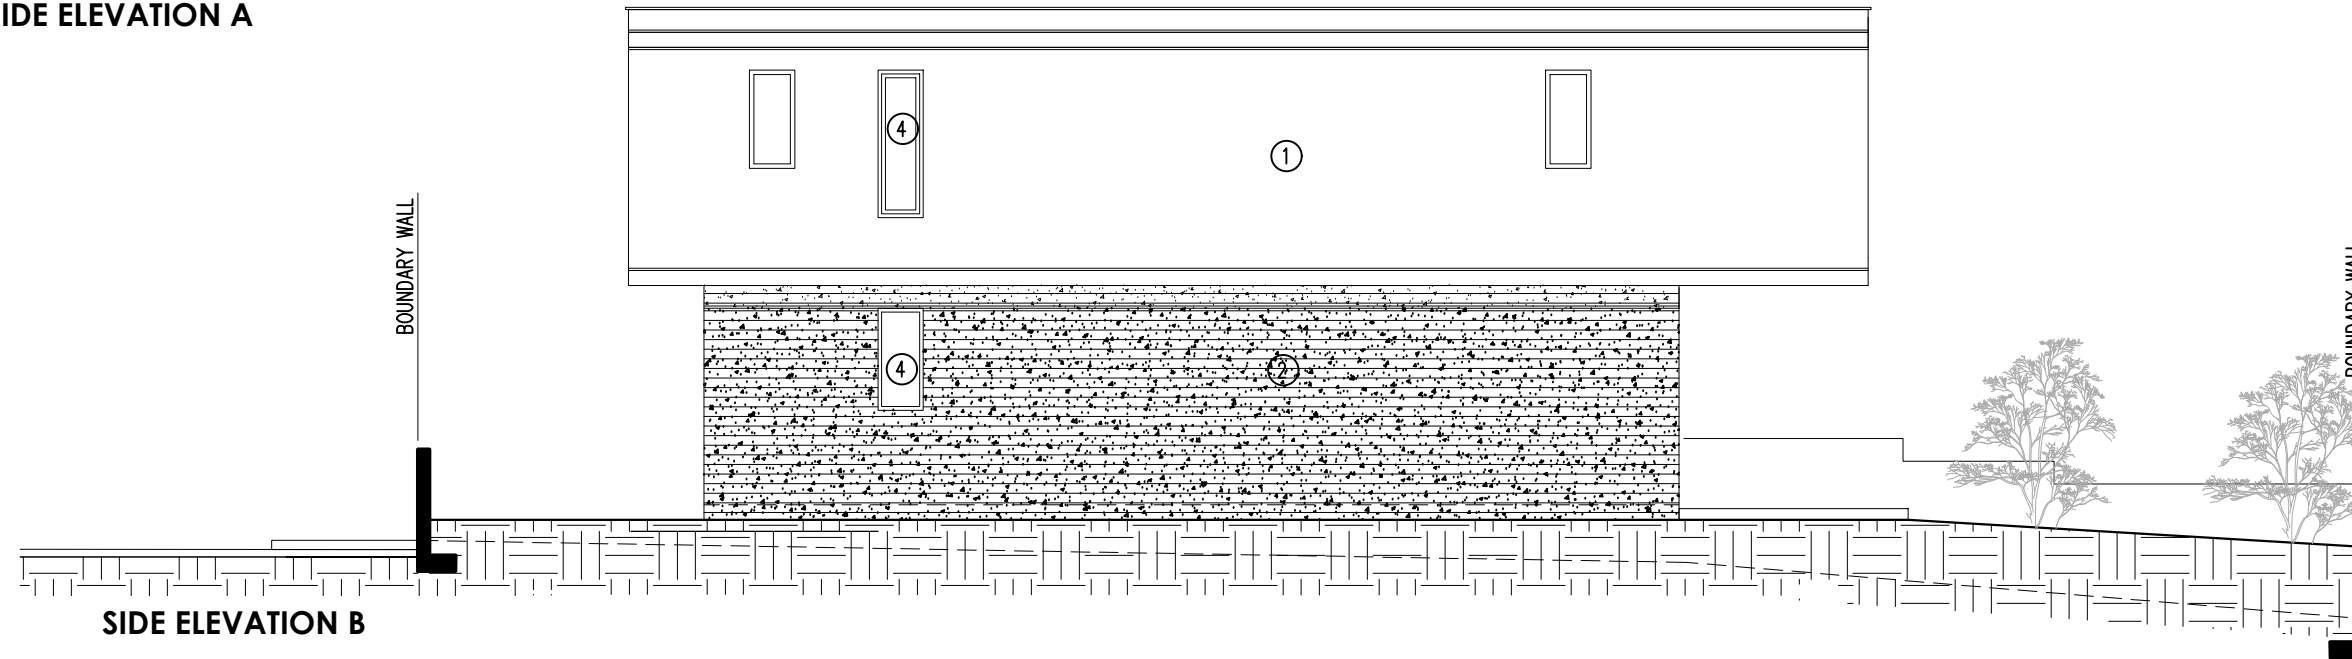

SIDE ELEVATION B

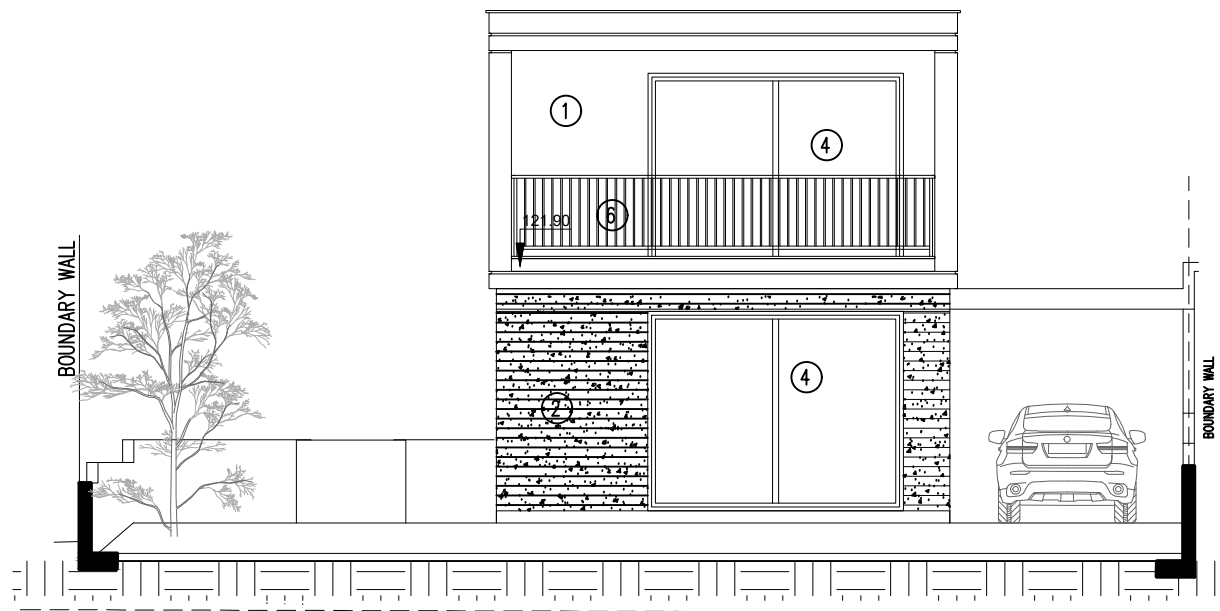

REAR ELEVATION

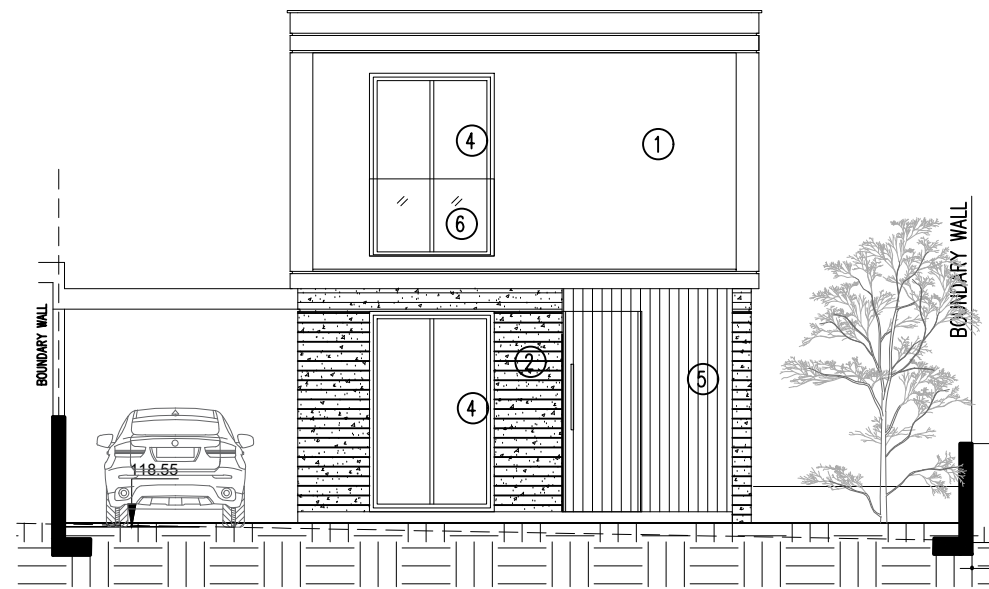

FRONT ELEVATION

TITLE
TYPE A

AREA
ΔΗΜΟΣ ΓΕΡΟΣΚΗΠΟΥ

SCALE
1:100

DATE
09.10.23

DRAWING TITLE
ELEVATIONS


PROJECT
THEA RES...

CLIENT.
CYPERLAND DEVELOPERS

DRAWING N
4



TYPE A_PHASE A

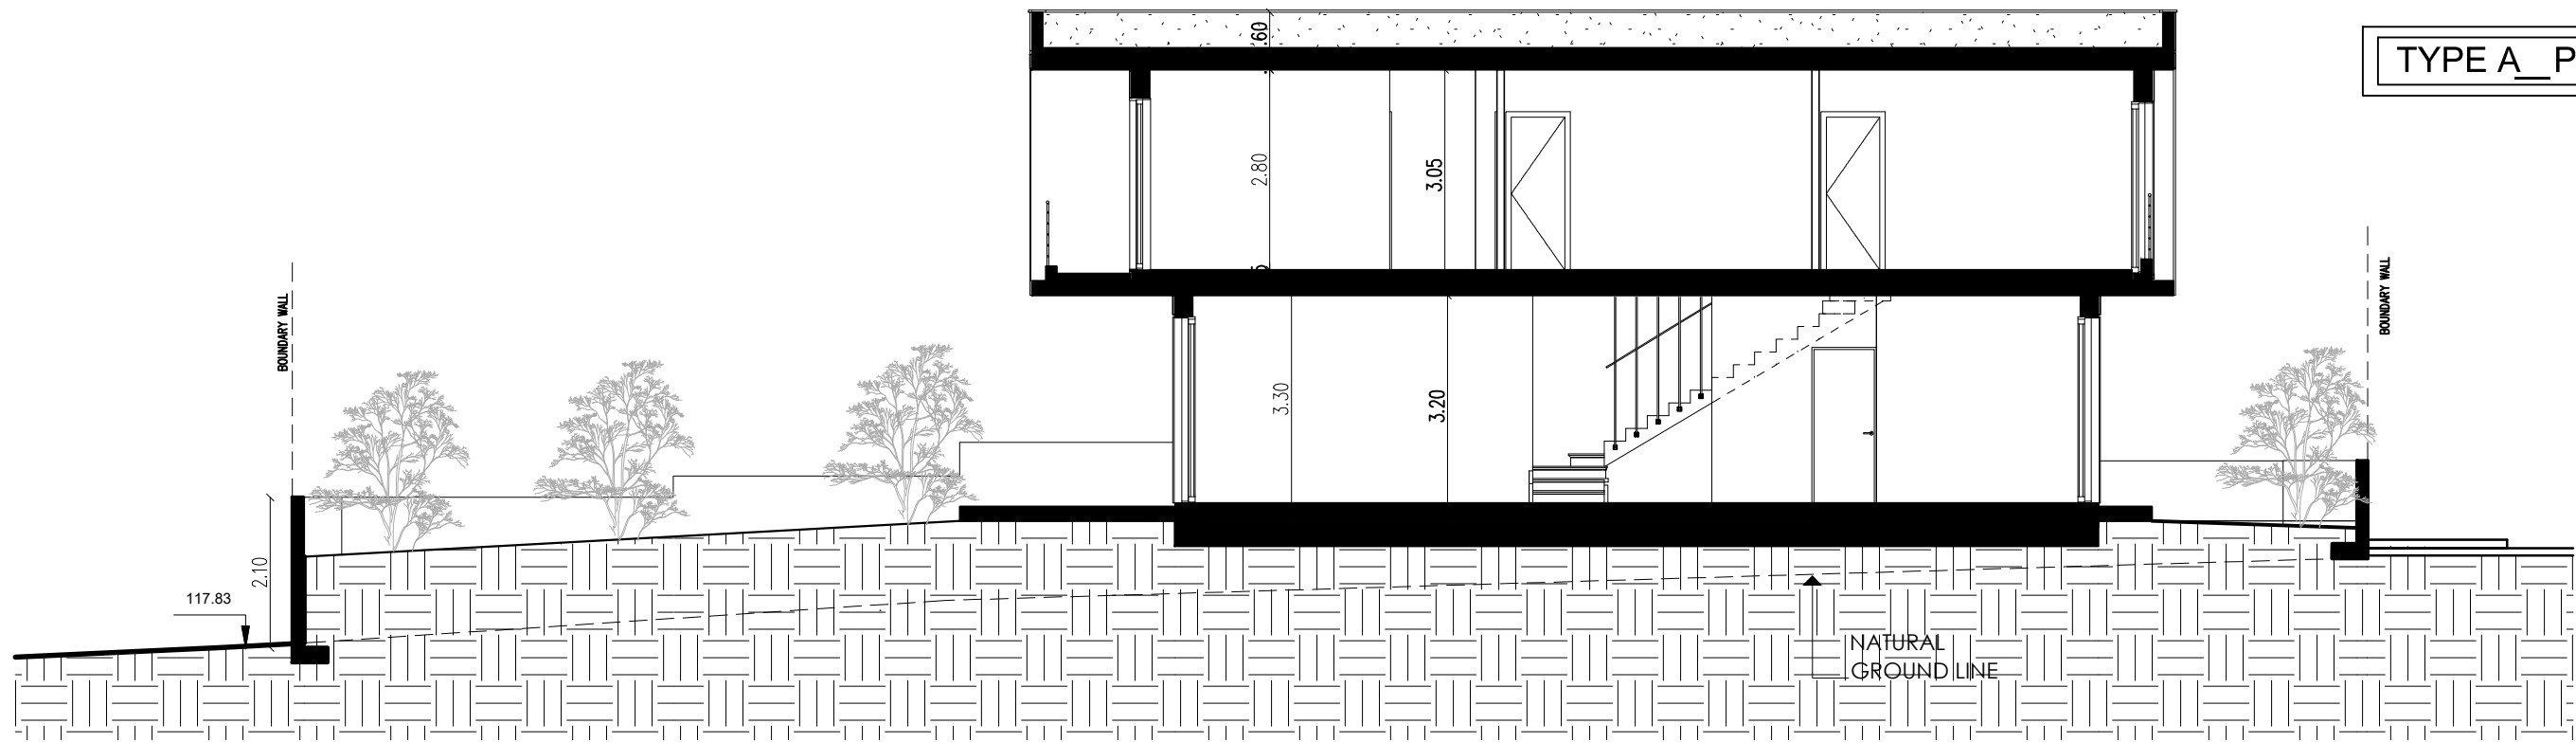


SECTION A-A




SECTION B-B

TITLE TYPE A	
AREA ΔΗΜΟΣ ΓΕΡΟΣΚΗΠΟΥ	
SCALE 1:100	DATE 09.10.23
DRAWING TITLE _ SECTIONS	PROJECT THEA RES. A
CLIENT. CYPERLAND DEVELOPERS	DRAWING NO. 3



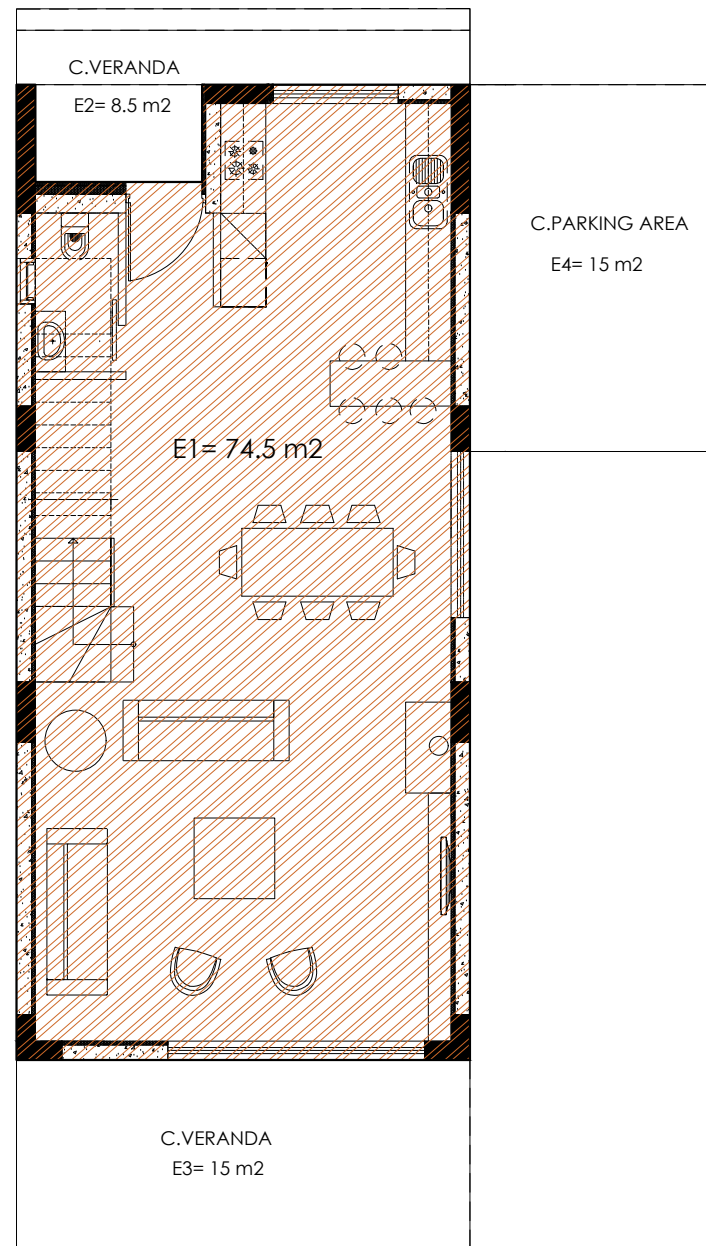

GROUND FLOOR

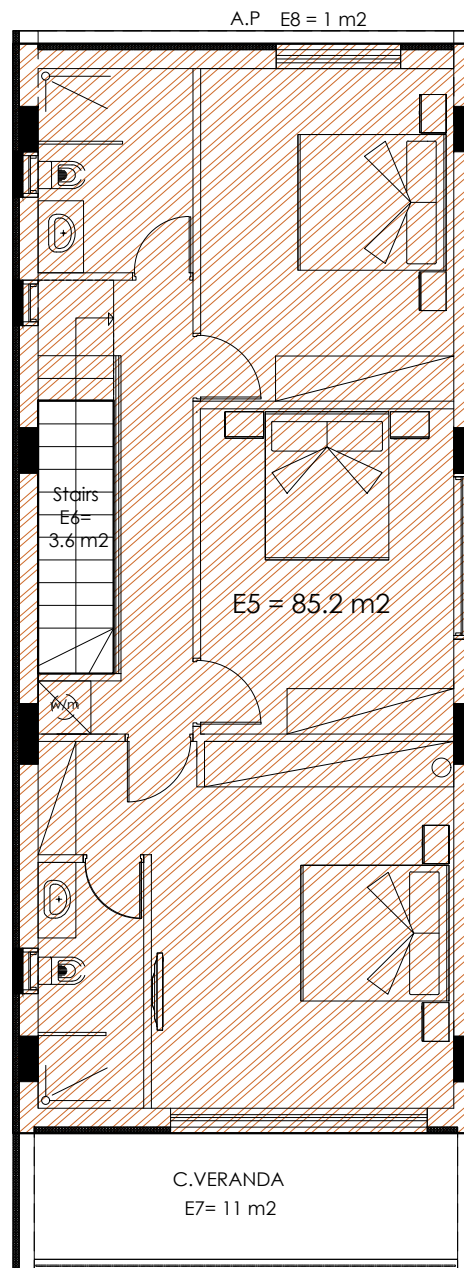

1ST FLOOR

ΥΠΟΛΟΓΙΣΜΟΣ ΣΥΝΤΕΛΕΣΤΗ ΔΟΜΗΣΗΣ

ΙΣΟΓΕΙΟ
E1 □□□□□□□□ □

ΟΡΟΦΟΣ
E □□□□□□□□□□□□□□ □

Εξαιρέσεις = □□□□□□□ □

Δομήσιμο Εμβαδόν □□□□□□□□□□□□□□□□□□ □

ΥΠΟΛΟΓΙΣΜΟΣ ΠΟΣΟΣΤΟΥ ΚΑΛΥΨΗΣ

ΣΥΝΟΛΟ= E1 □□□□□□□□□□□□□□□□□□ □

TITLE TYPE A	
AREA ΔΗΜΟΣ ΓΕΡΟΣΚΗΠΟΥ	
SCALE 1:100	DATE 09.10.23
DRAWING TITLE FLOOR PLANS	PROJECT THEA RES. A
CLIENT. CYPERLAND DEVELOPERS	DRAWING NO. 5

