

LAZZERO PARK

**vardastudio**  
architects + designers



Planning Application  
April 2024

BLOCK A  
PILOTTI

drawn: MS  
check: A Vardas

1:100@A3  
DWG NO. AP 00

Andreas Vardas BA(HONS), DIP(ARCH), RIBA Chartered Architect  
tel. 26947266 / 99427634 fax. 26220886 email vardas@spidernet.com.cy

 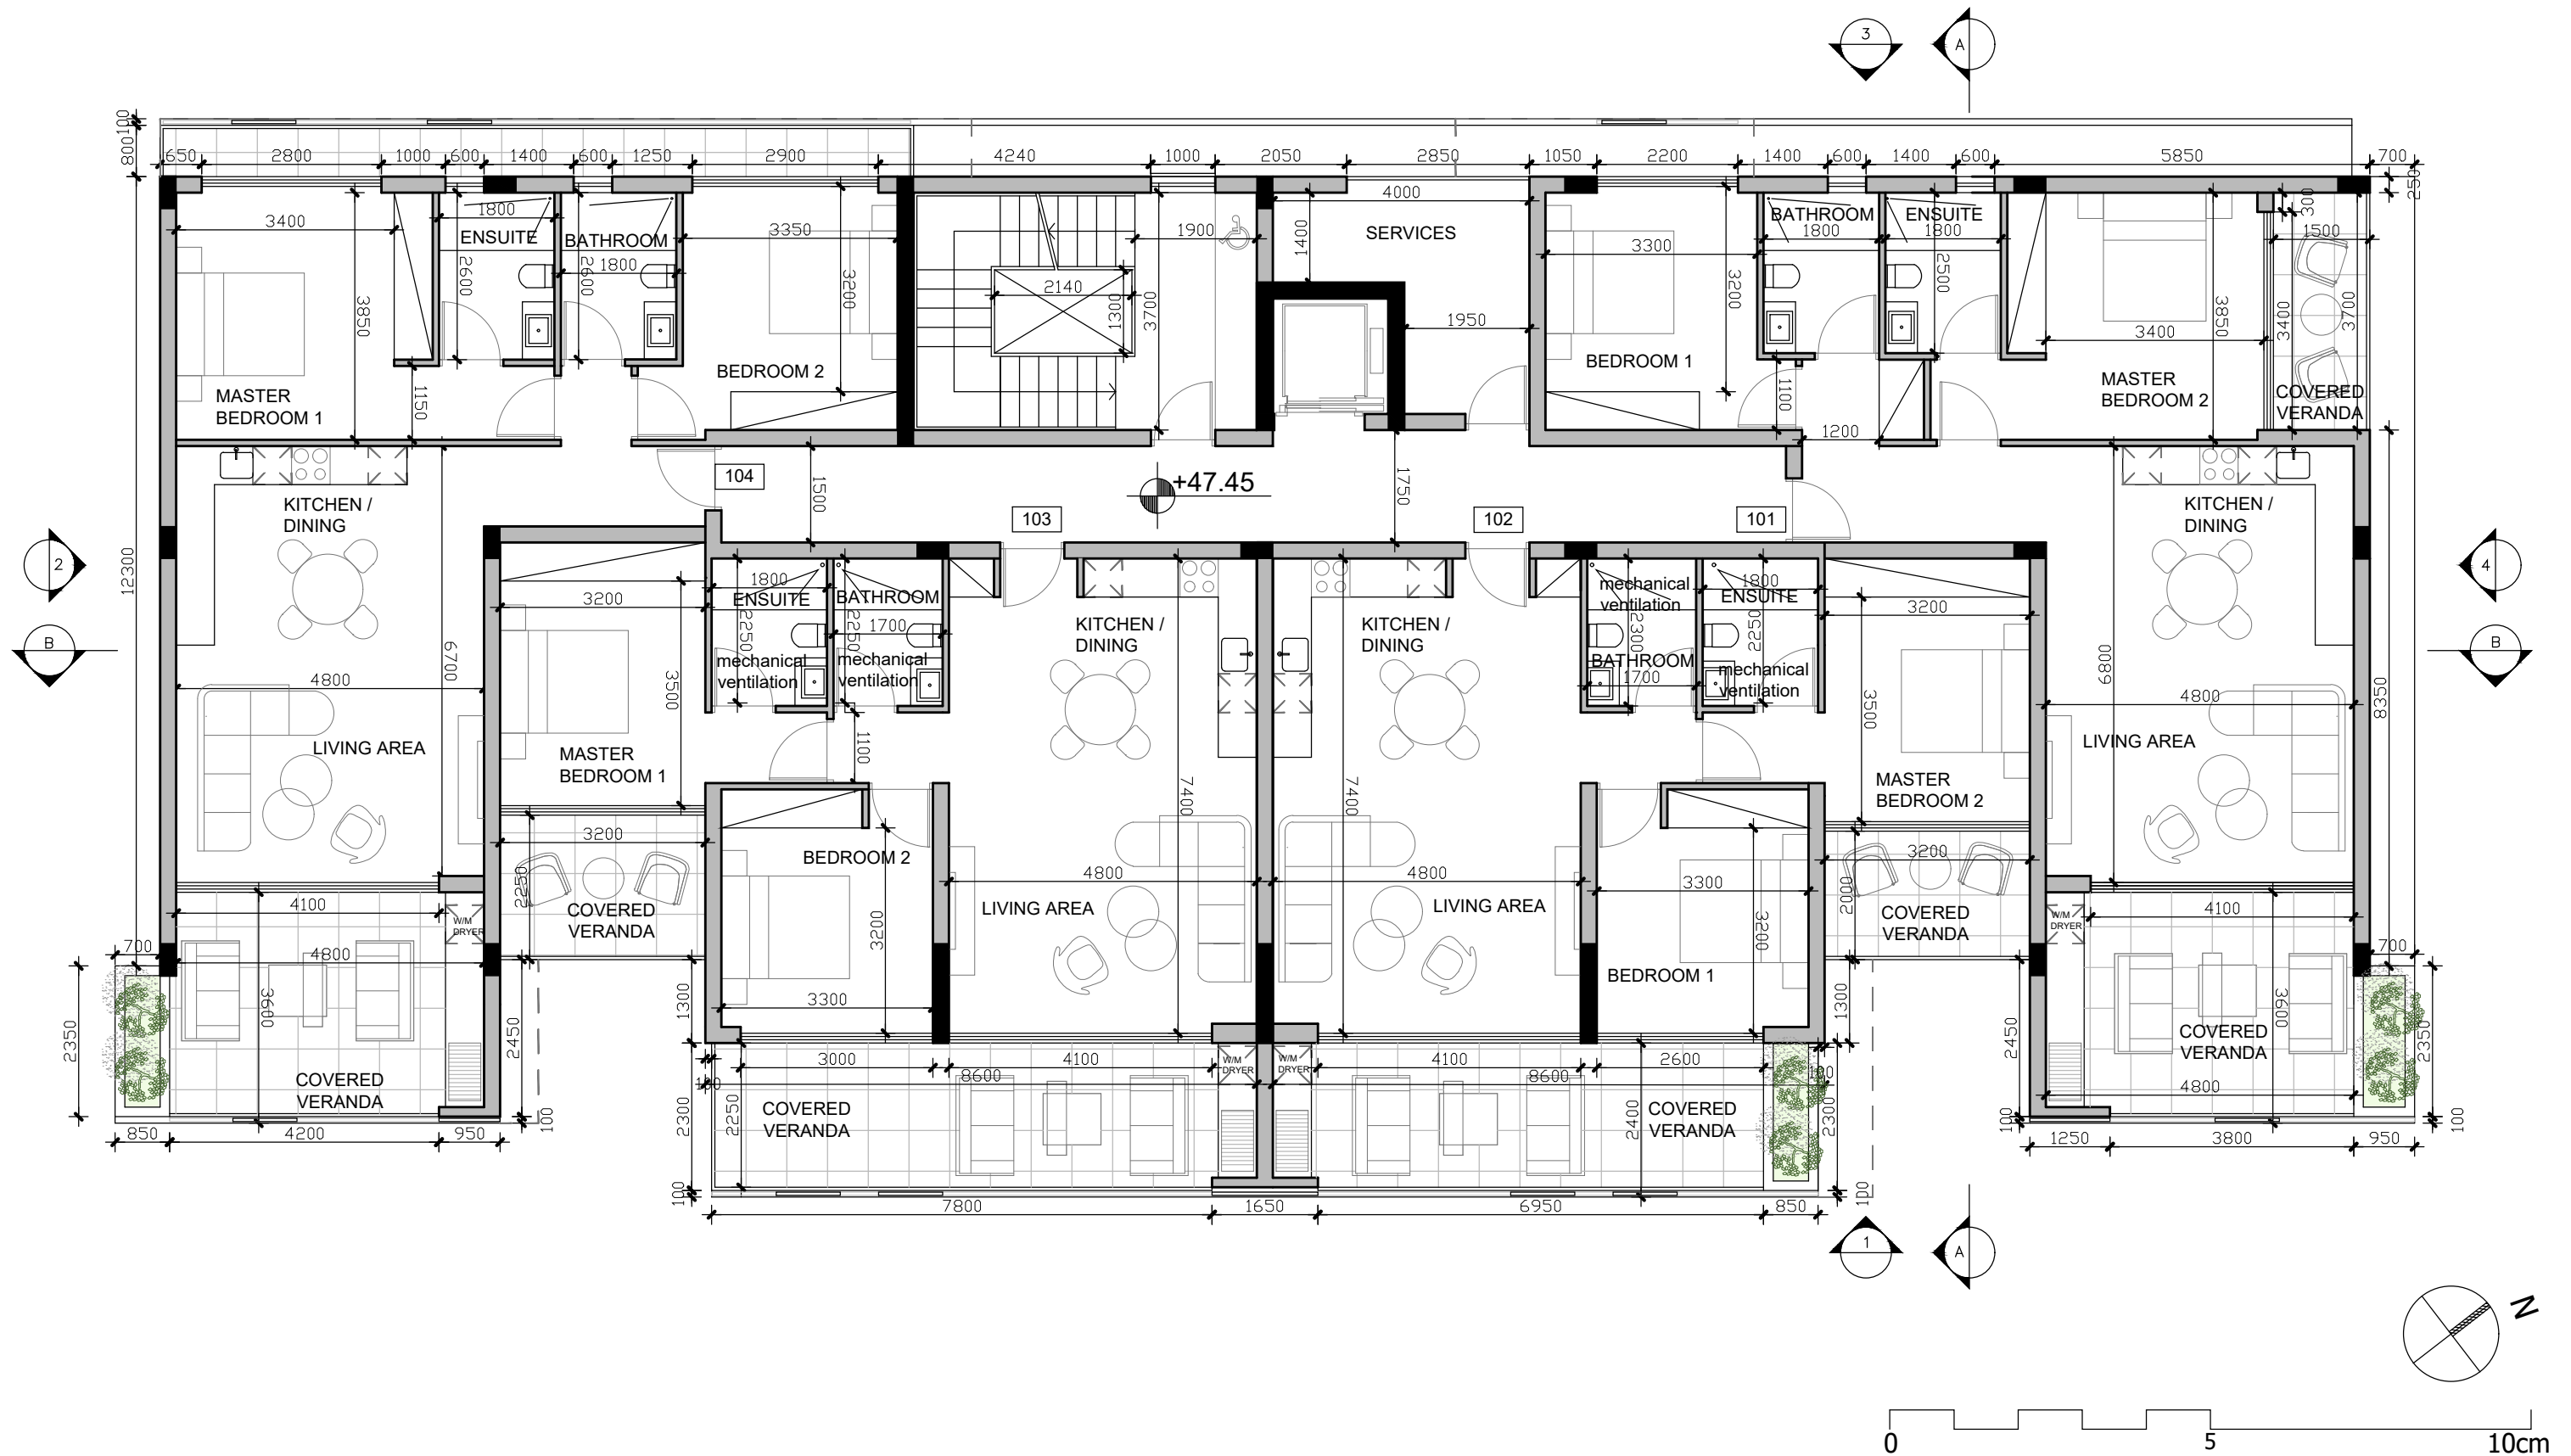

LAZZERO PARK

**vardastudio**  
architects + designers

Andreas Vardas BA(HONS), DIP(ARCH), RIBA Chartered Architect  
tel. 26947266 / 99427634 fax. 26220886 email vardas@spidernet.com.cy




Planning Application  
April 2024

drawn: MS  
check: A Vardas

BLOCK A  
FIRST FLOOR

1:100@A3

DWG NO. AP 01





 
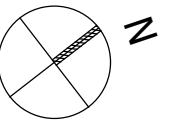
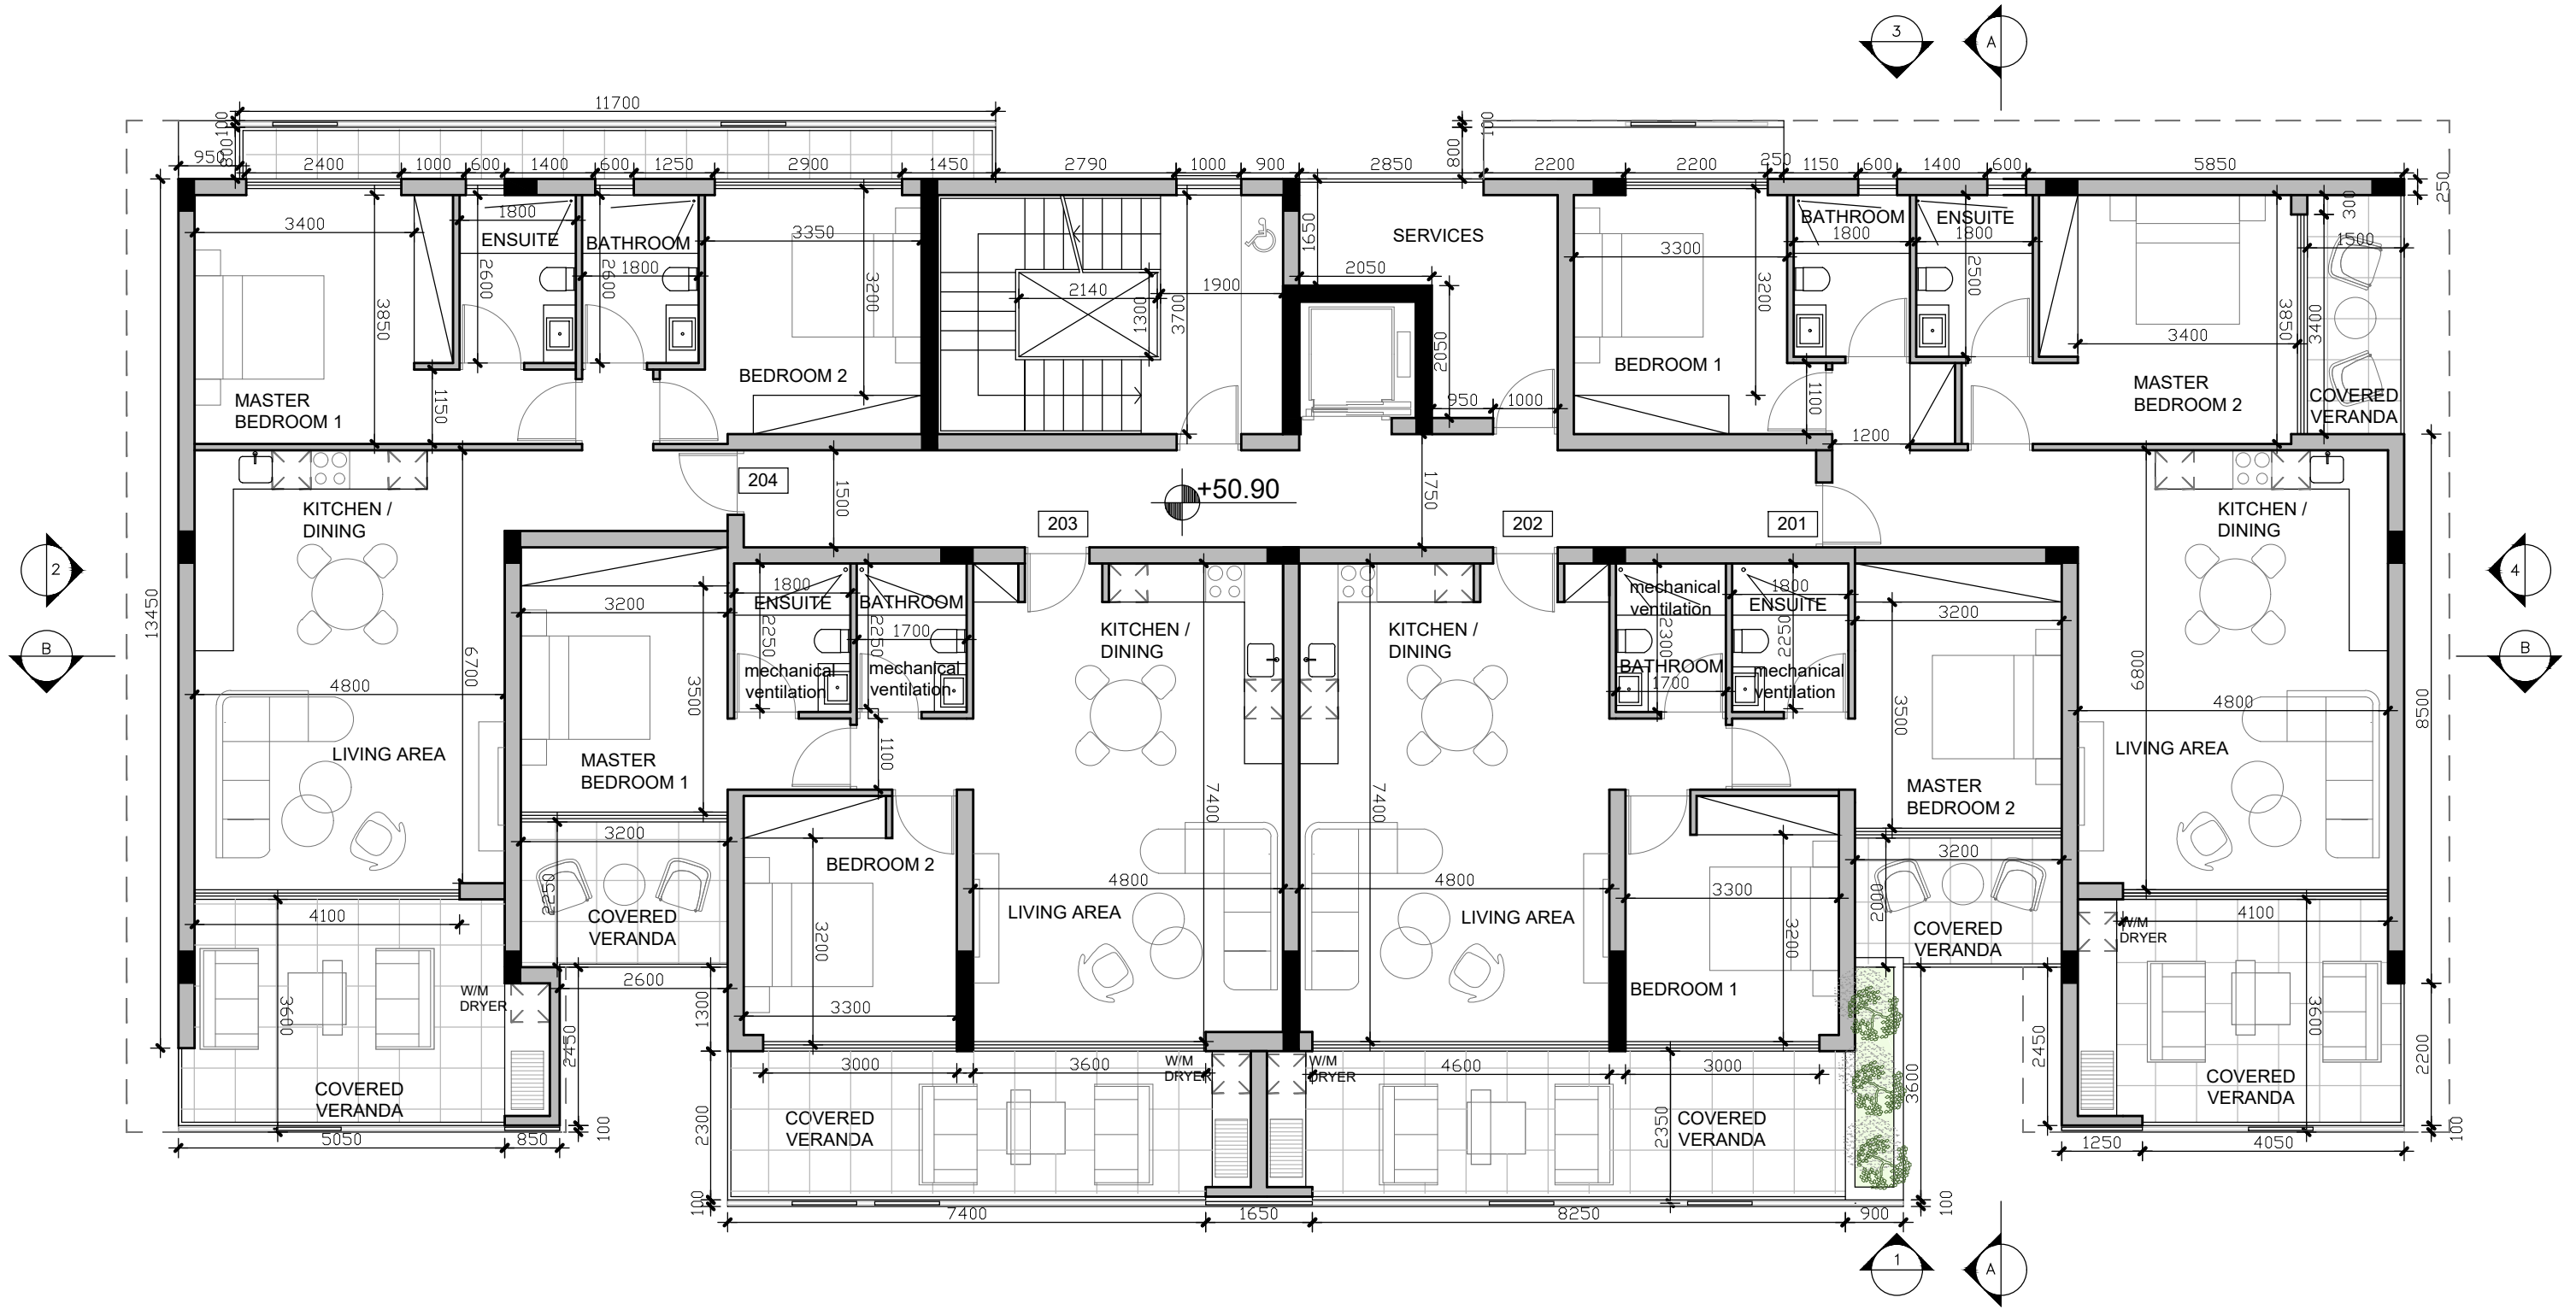


LAZZERO PARK

**vardastudio**  
architects + designers

Andreas Vardas BA(HONS), DIP(ARCH), RIBA Chartered Architect  
tel. 26947266 / 99427634 fax. 26220886 email vardas@spidernet.com.cy

Planning Application April 2024	drawn: MS check: A Vardas
BLOCK A SECOND FLOOR	1:100@A3 DWG NO. AP 02

 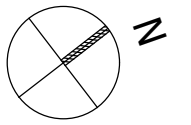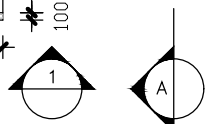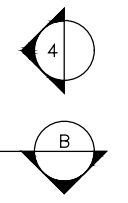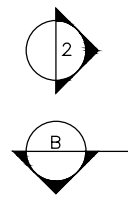 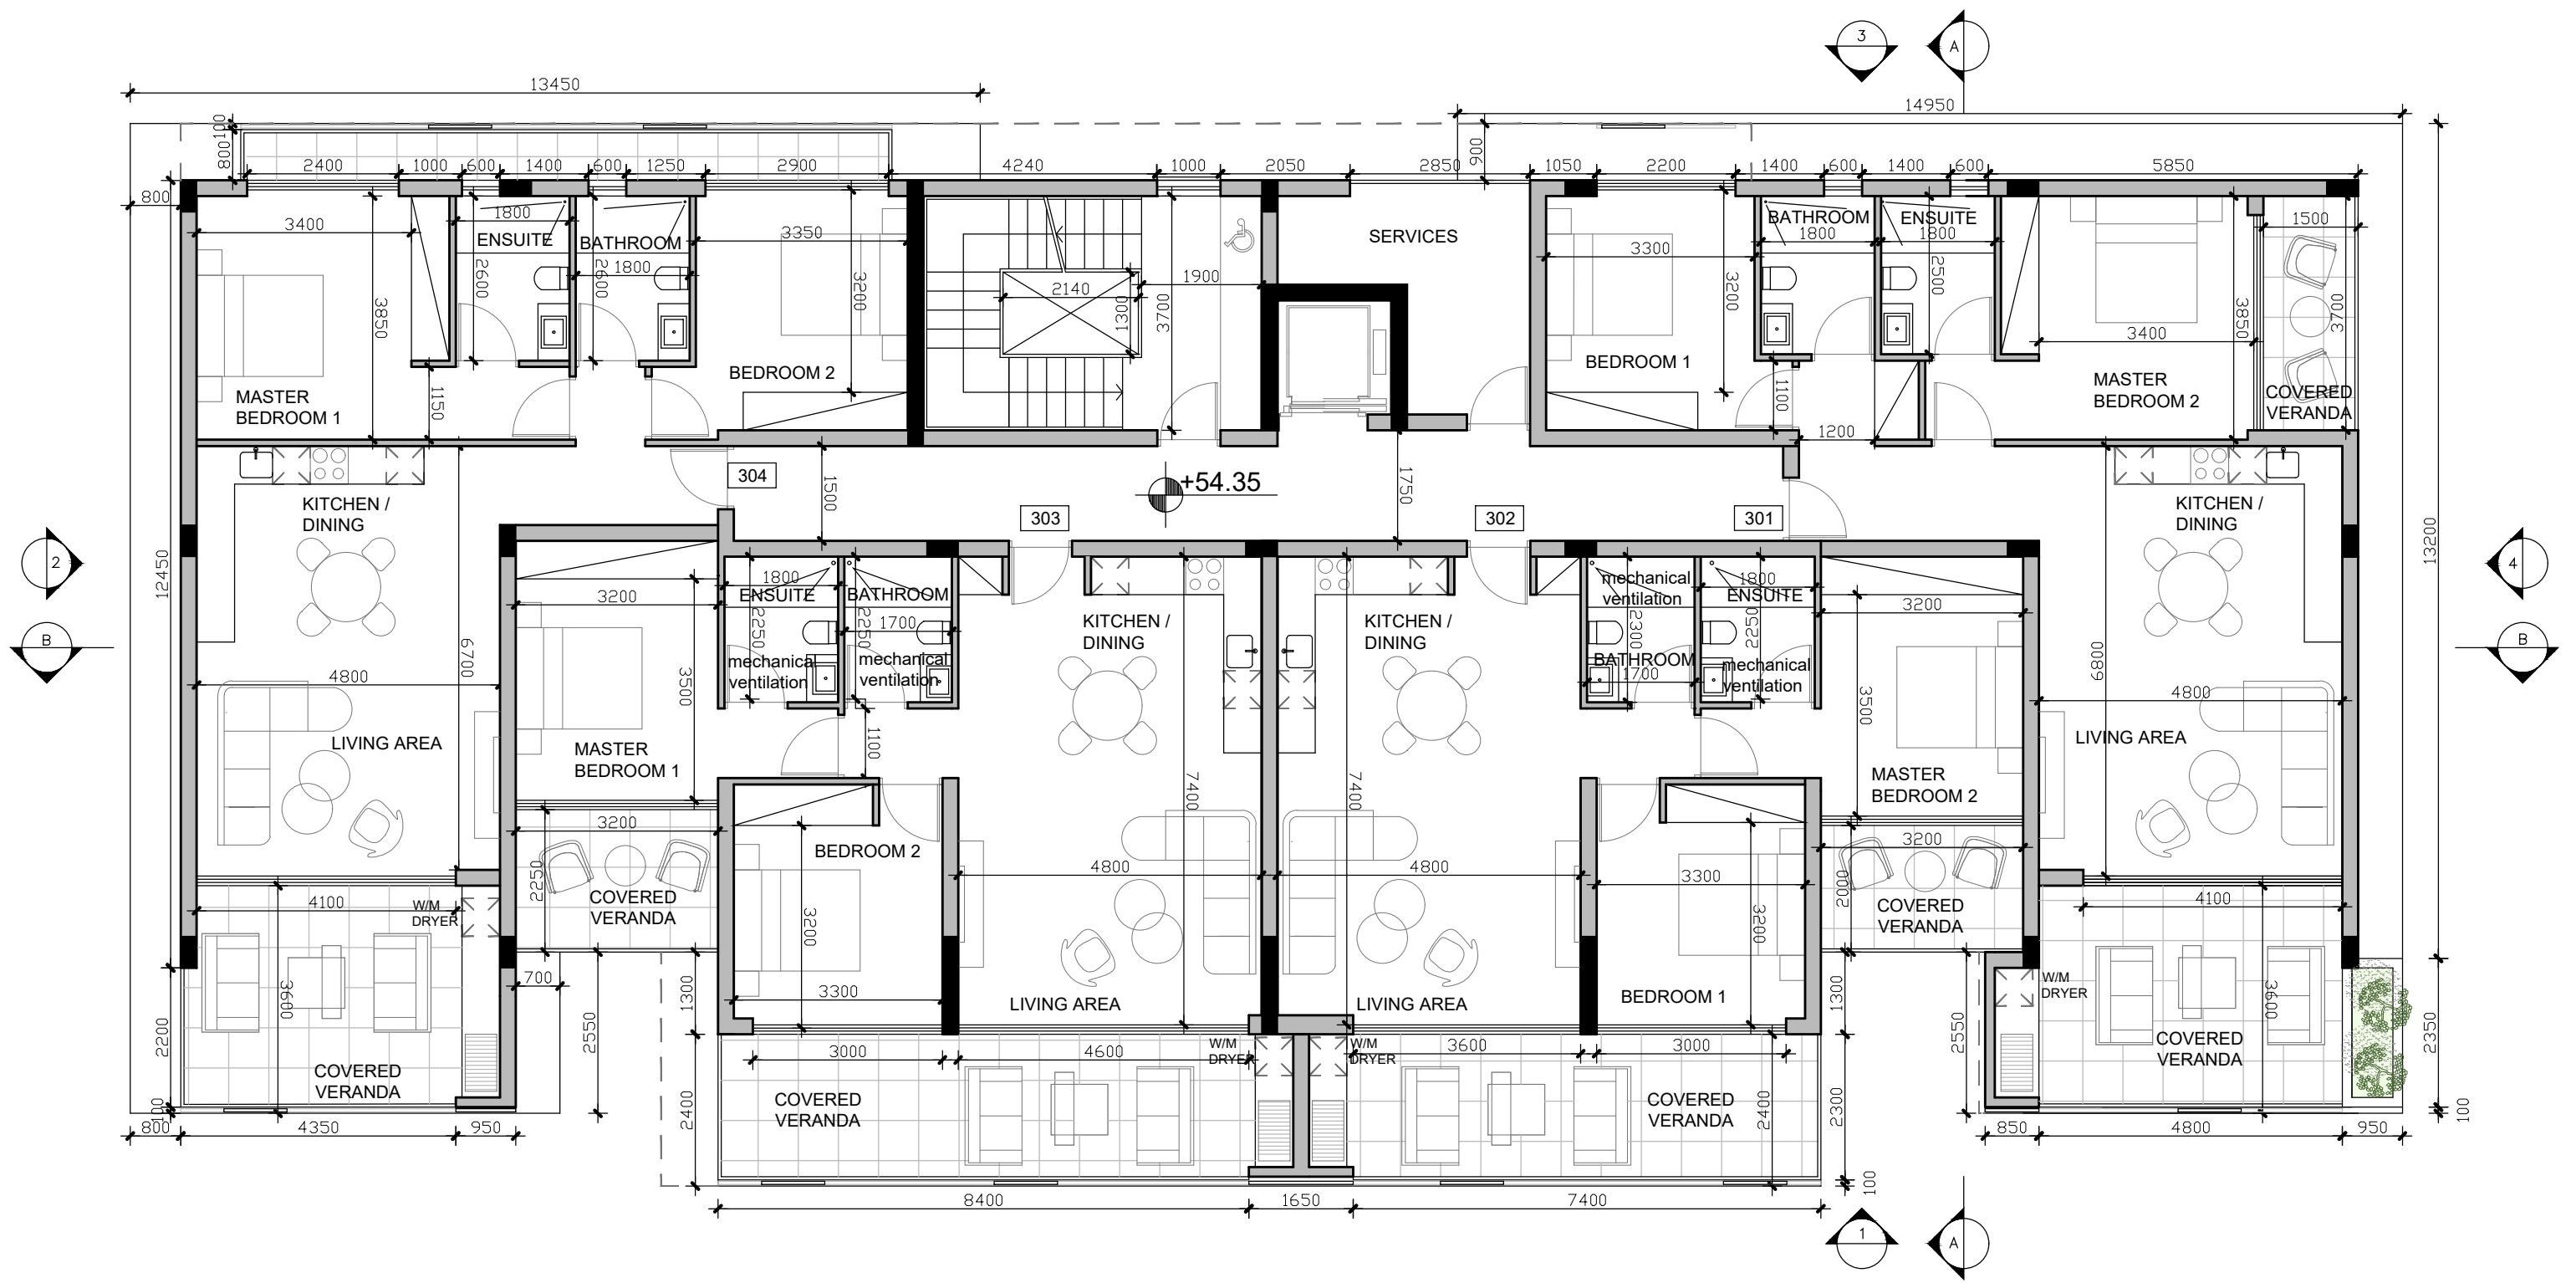




LAZZERO PARK

**vardastudio**  
architects + designers

Andreas Vardas BA(HONS), DIP(ARCH), RIBA Chartered Architect  
tel. 26947266 / 99427634 fax. 26220886 email vardas@spidernet.com.cy

Planning Application April 2024  
drawn: MS  
check: A Vardas

BLOCK A THIRD FLOOR  
1:100@A3  
DWG NO. AP 03

 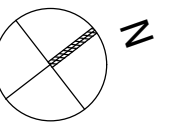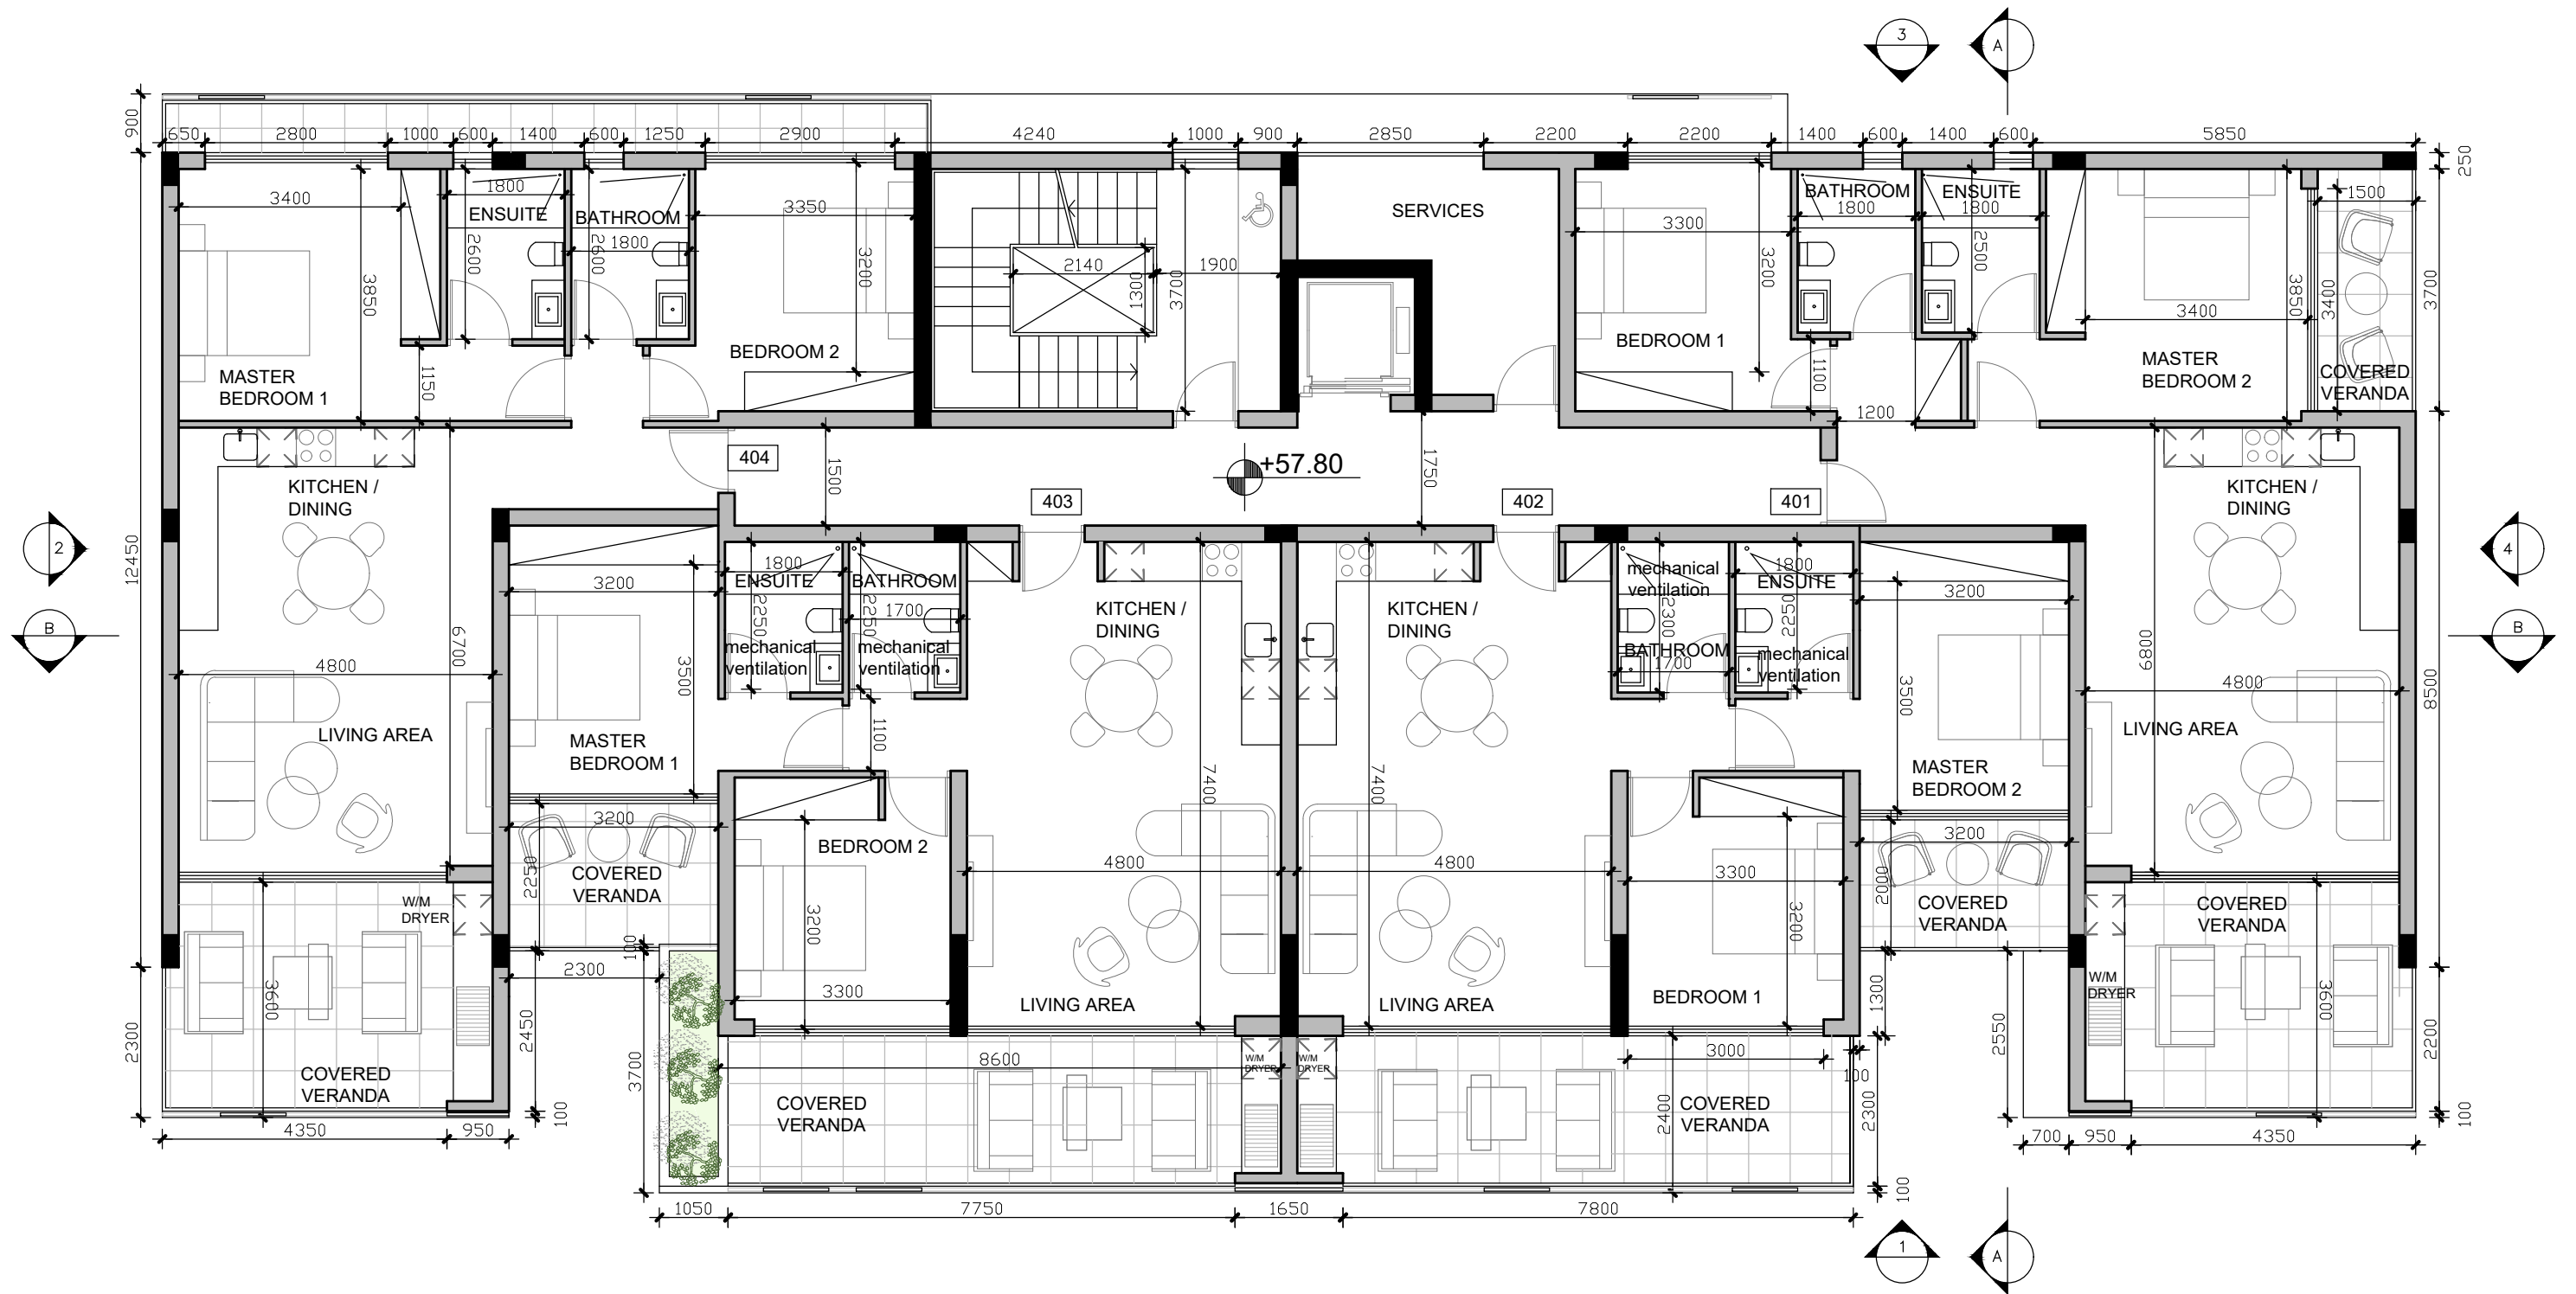

LAZZERO PARK

**vardastudio**  
architects + designers

Andreas Vardas BA(HONS), DIP(ARCH), RIBA Chartered Architect  
tel. 26947266 / 99427634 fax. 26220886 email vardas@spidernet.com.cy





Planning Application  
April 2024

drawn: MS  
check: A Vardas

BLOCK A  
FOURTH FLOOR

1:100@A3

DWG NO. AP 04

 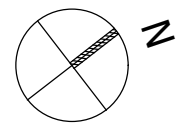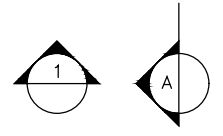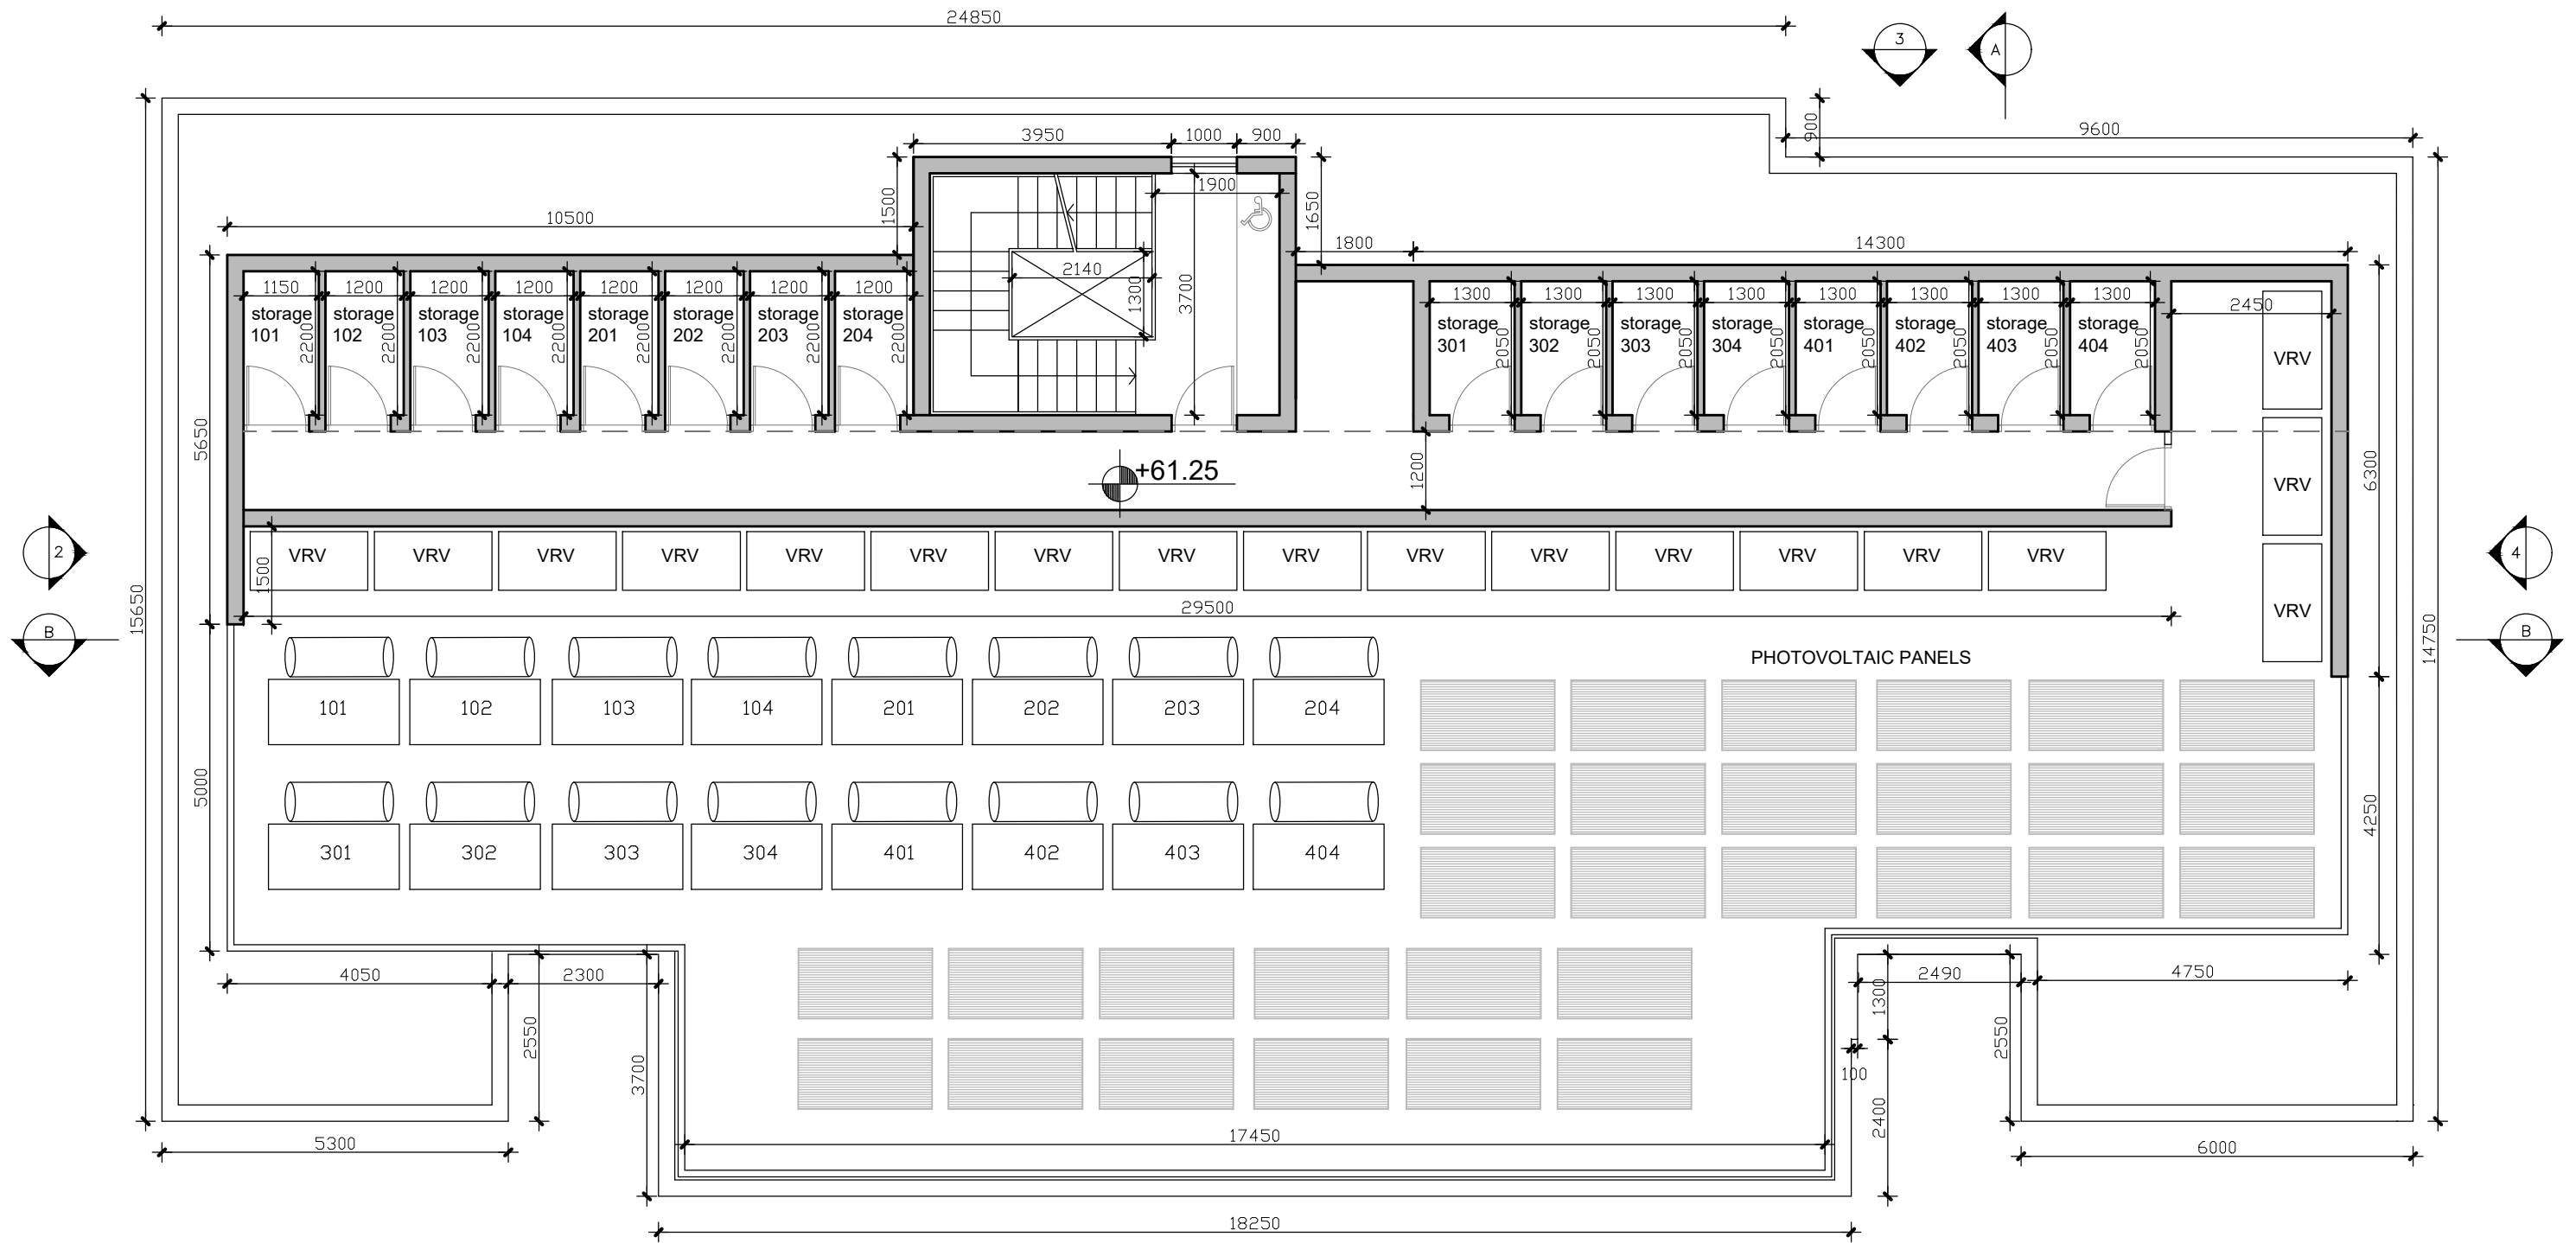




LAZZERO PARK

**vardastudio**  
architects + designers

Andreas Vardas BA(HONS), DIP(ARCH), RIBA Chartered Architect  
tel. 26947266 / 99427634 fax. 26220886 email vardas@spidernet.com.cy

Planning Application April 2024  
drawn: MS  
check: A Vardas

BLOCK A ROOF PLAN  
1:100@A3  
DWG NO. AP 05

 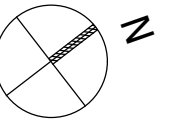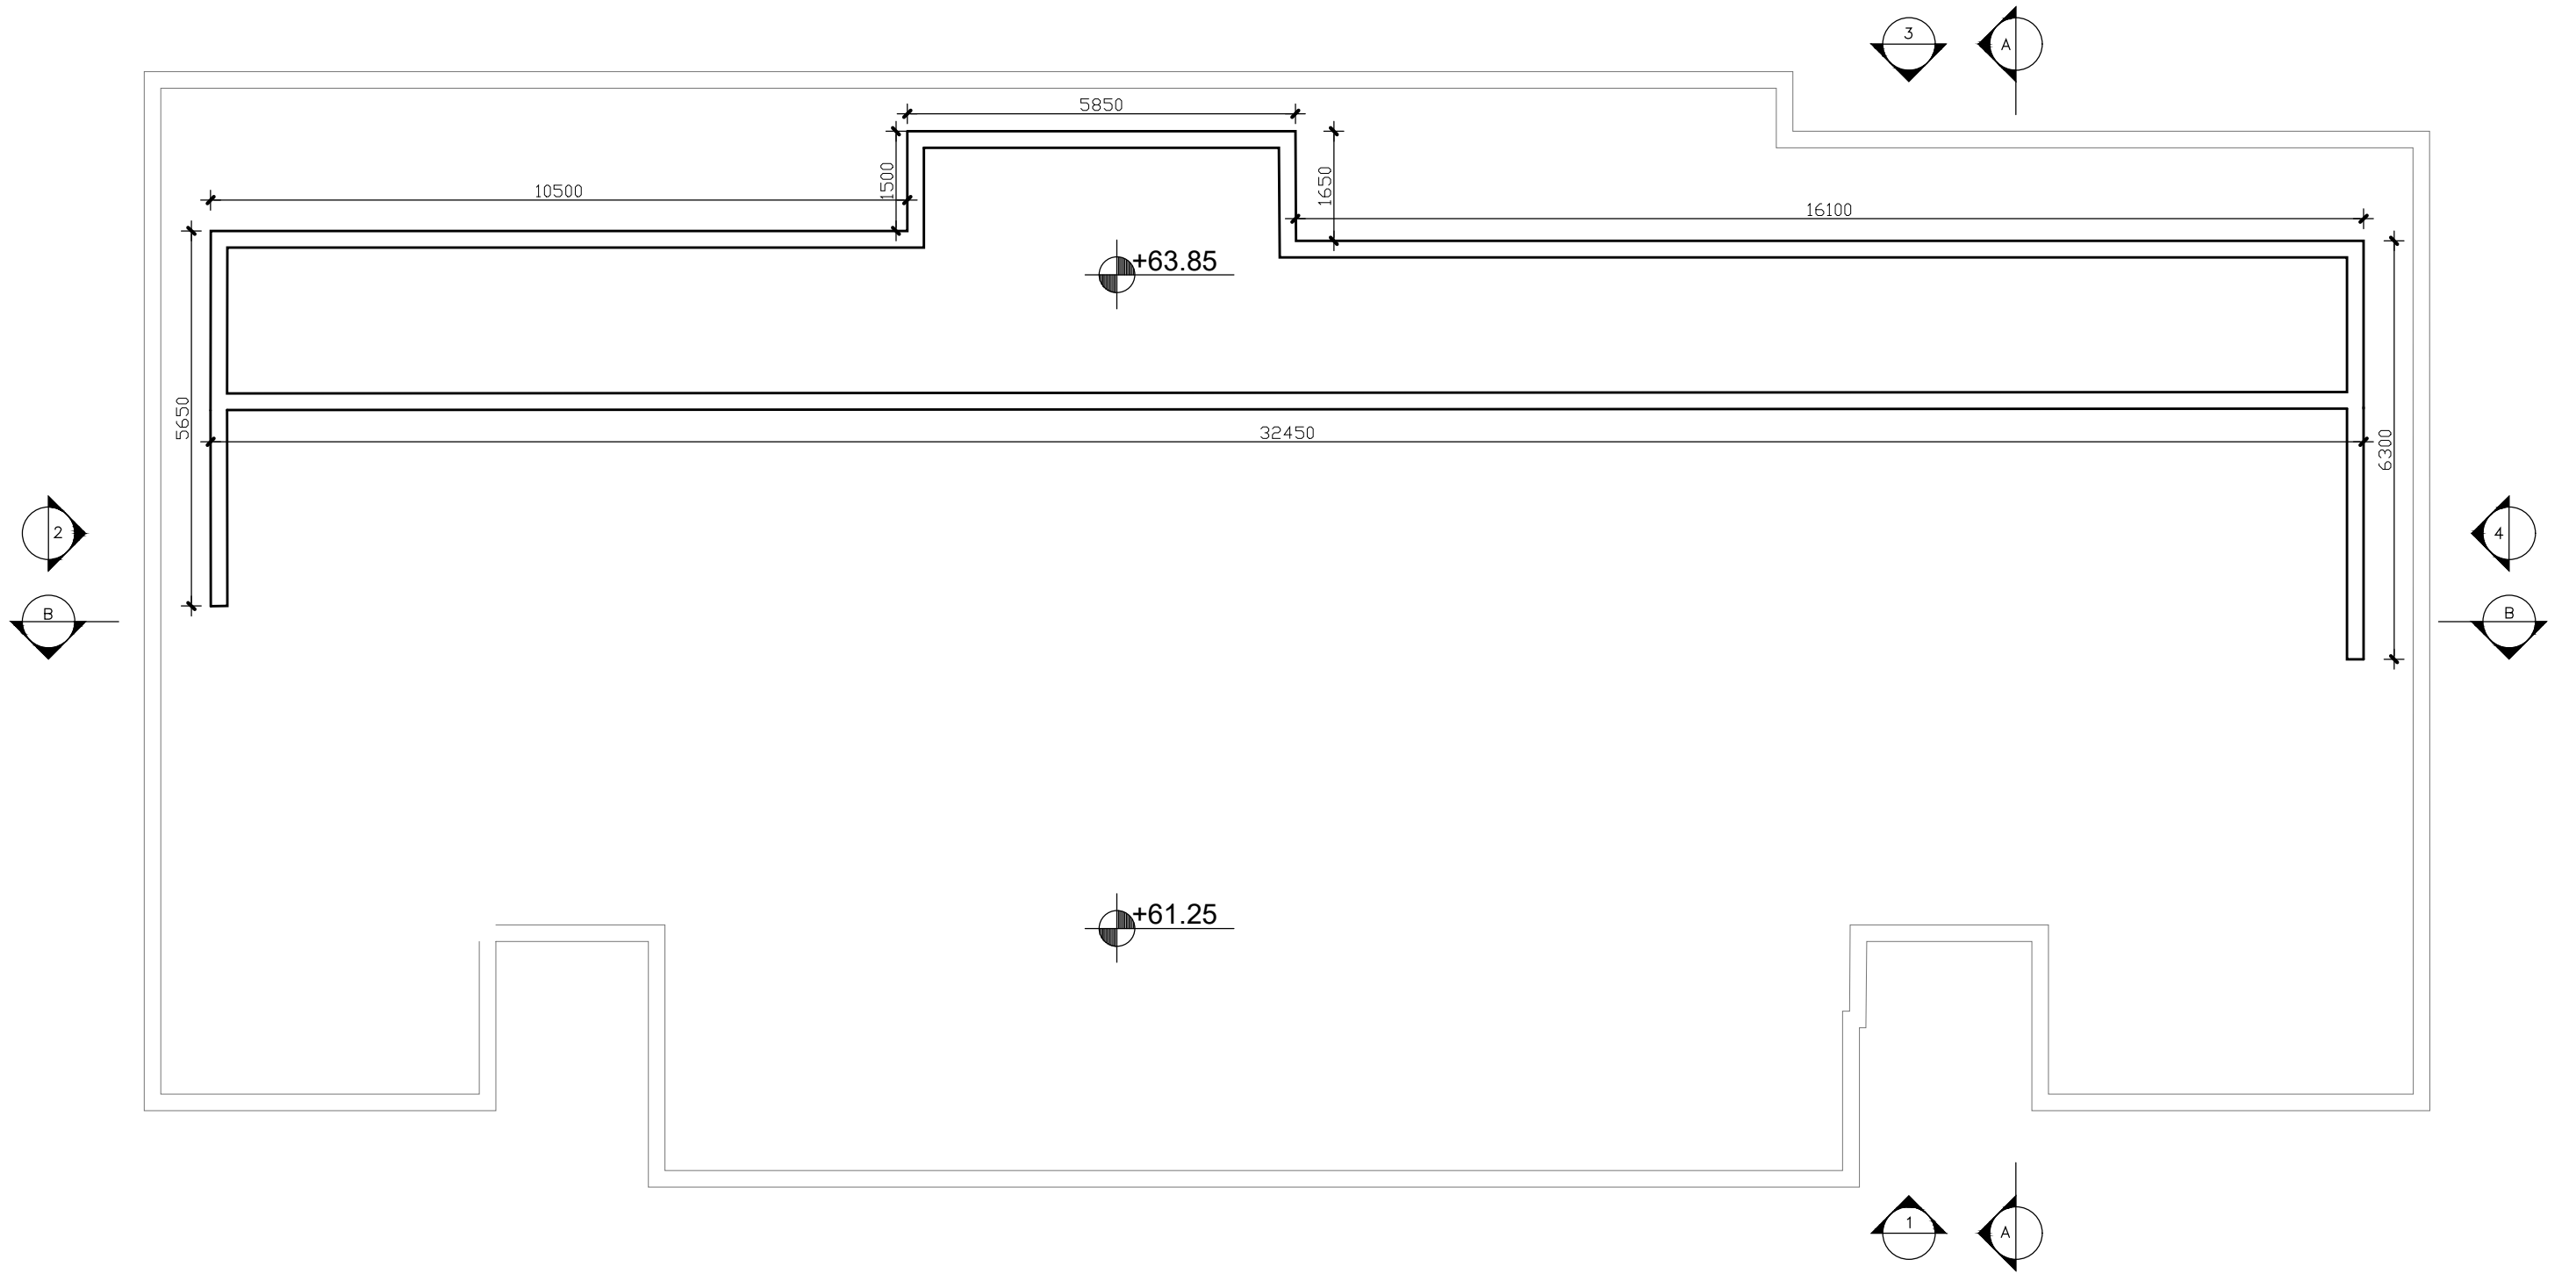

LAZZERO PARK

**vardastudio**  
architects + designers

Andreas Vardas BA(HONS), DIP(ARCH), RIBA Chartered Architect  
tel. 26947266 / 99427634 fax. 26220886 email vardas@spidernet.com.cy

Planning Application April 2024	drawn: MS check: A Vardas
BLOCK A ROOF	1:100@A3 DWG NO. AP 06