

	±00.00	PROPOSAL
	±00.00	EXISTING

vardastudio
architects + designers

Andreas Vardas BA(HONS), DIP(ARCH), RIBA Chartered Architect
tel. 26947266 / 99427634 fax. 26220886 email vardas@spidernet.com.cy

Planning Permission July 2024
SITE PLAN

drawn: ZN
check: A Vardas
1:200@A3

PLOTS 70-71-72-73
IN CHLORAKAS
DWG NO. AP 01



	±00.00	PROPOSAL
	±00.00	EXISTING

vardastudio
architects + designers


Andreas Vardas BA(HONS), DIP(ARCH), RIBA Chartered Architect
tel. 26947266 / 99427634 fax. 26220886 email vardas@spidernet.com.cy

Planning Permission July 2024

drawn: ZN
check: A Vardas

BASEMENT 1:200@A3 DWG NO. AP 02

PLOTS 70-71-72-73
IN CHLORAKAS

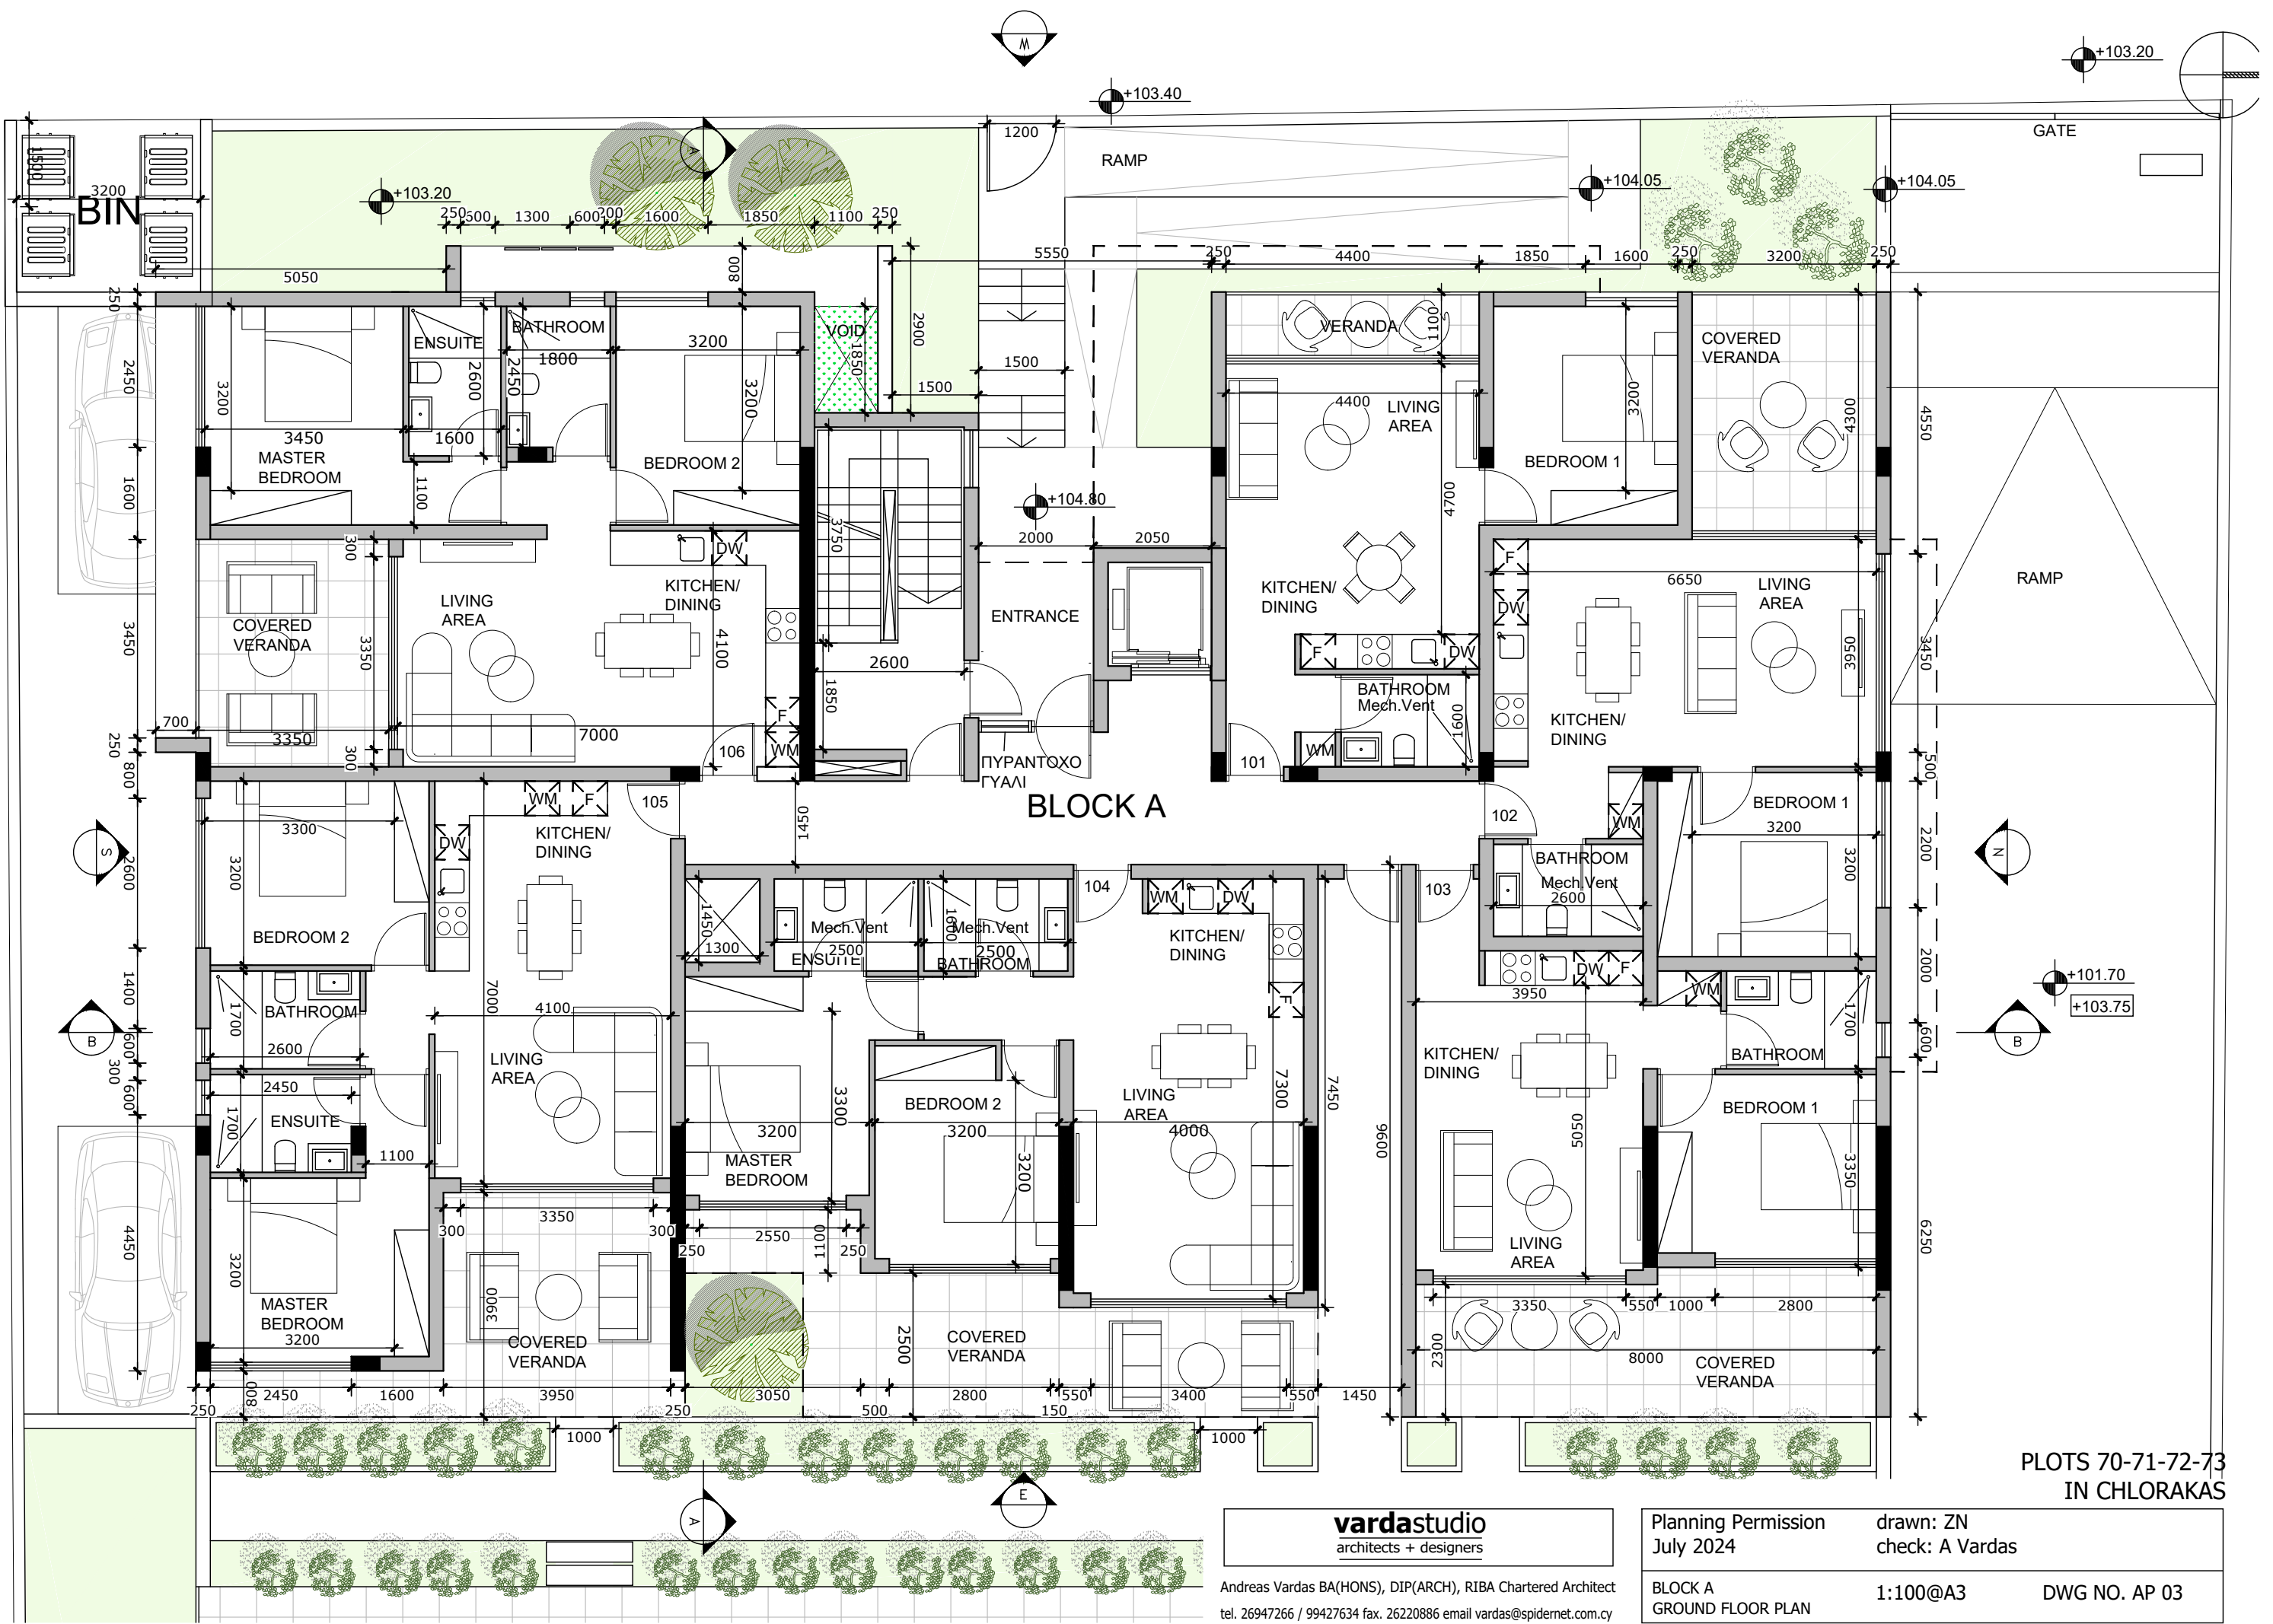


BLOCK A

PLOTS 70-71-72-73
IN CHLORAKAS

vardastudio
architects + designers
Andreas Vardas BA(HONS), DIP(ARCH), RIBA Chartered Architect
tel. 26947266 / 99427634 fax. 26220886 email vardas@spidernet.com.cy

Planning Permission July 2024	drawn: ZN check: A Vardas
BLOCK A GROUND FLOOR PLAN	1:100@A3 DWG NO. AP 03

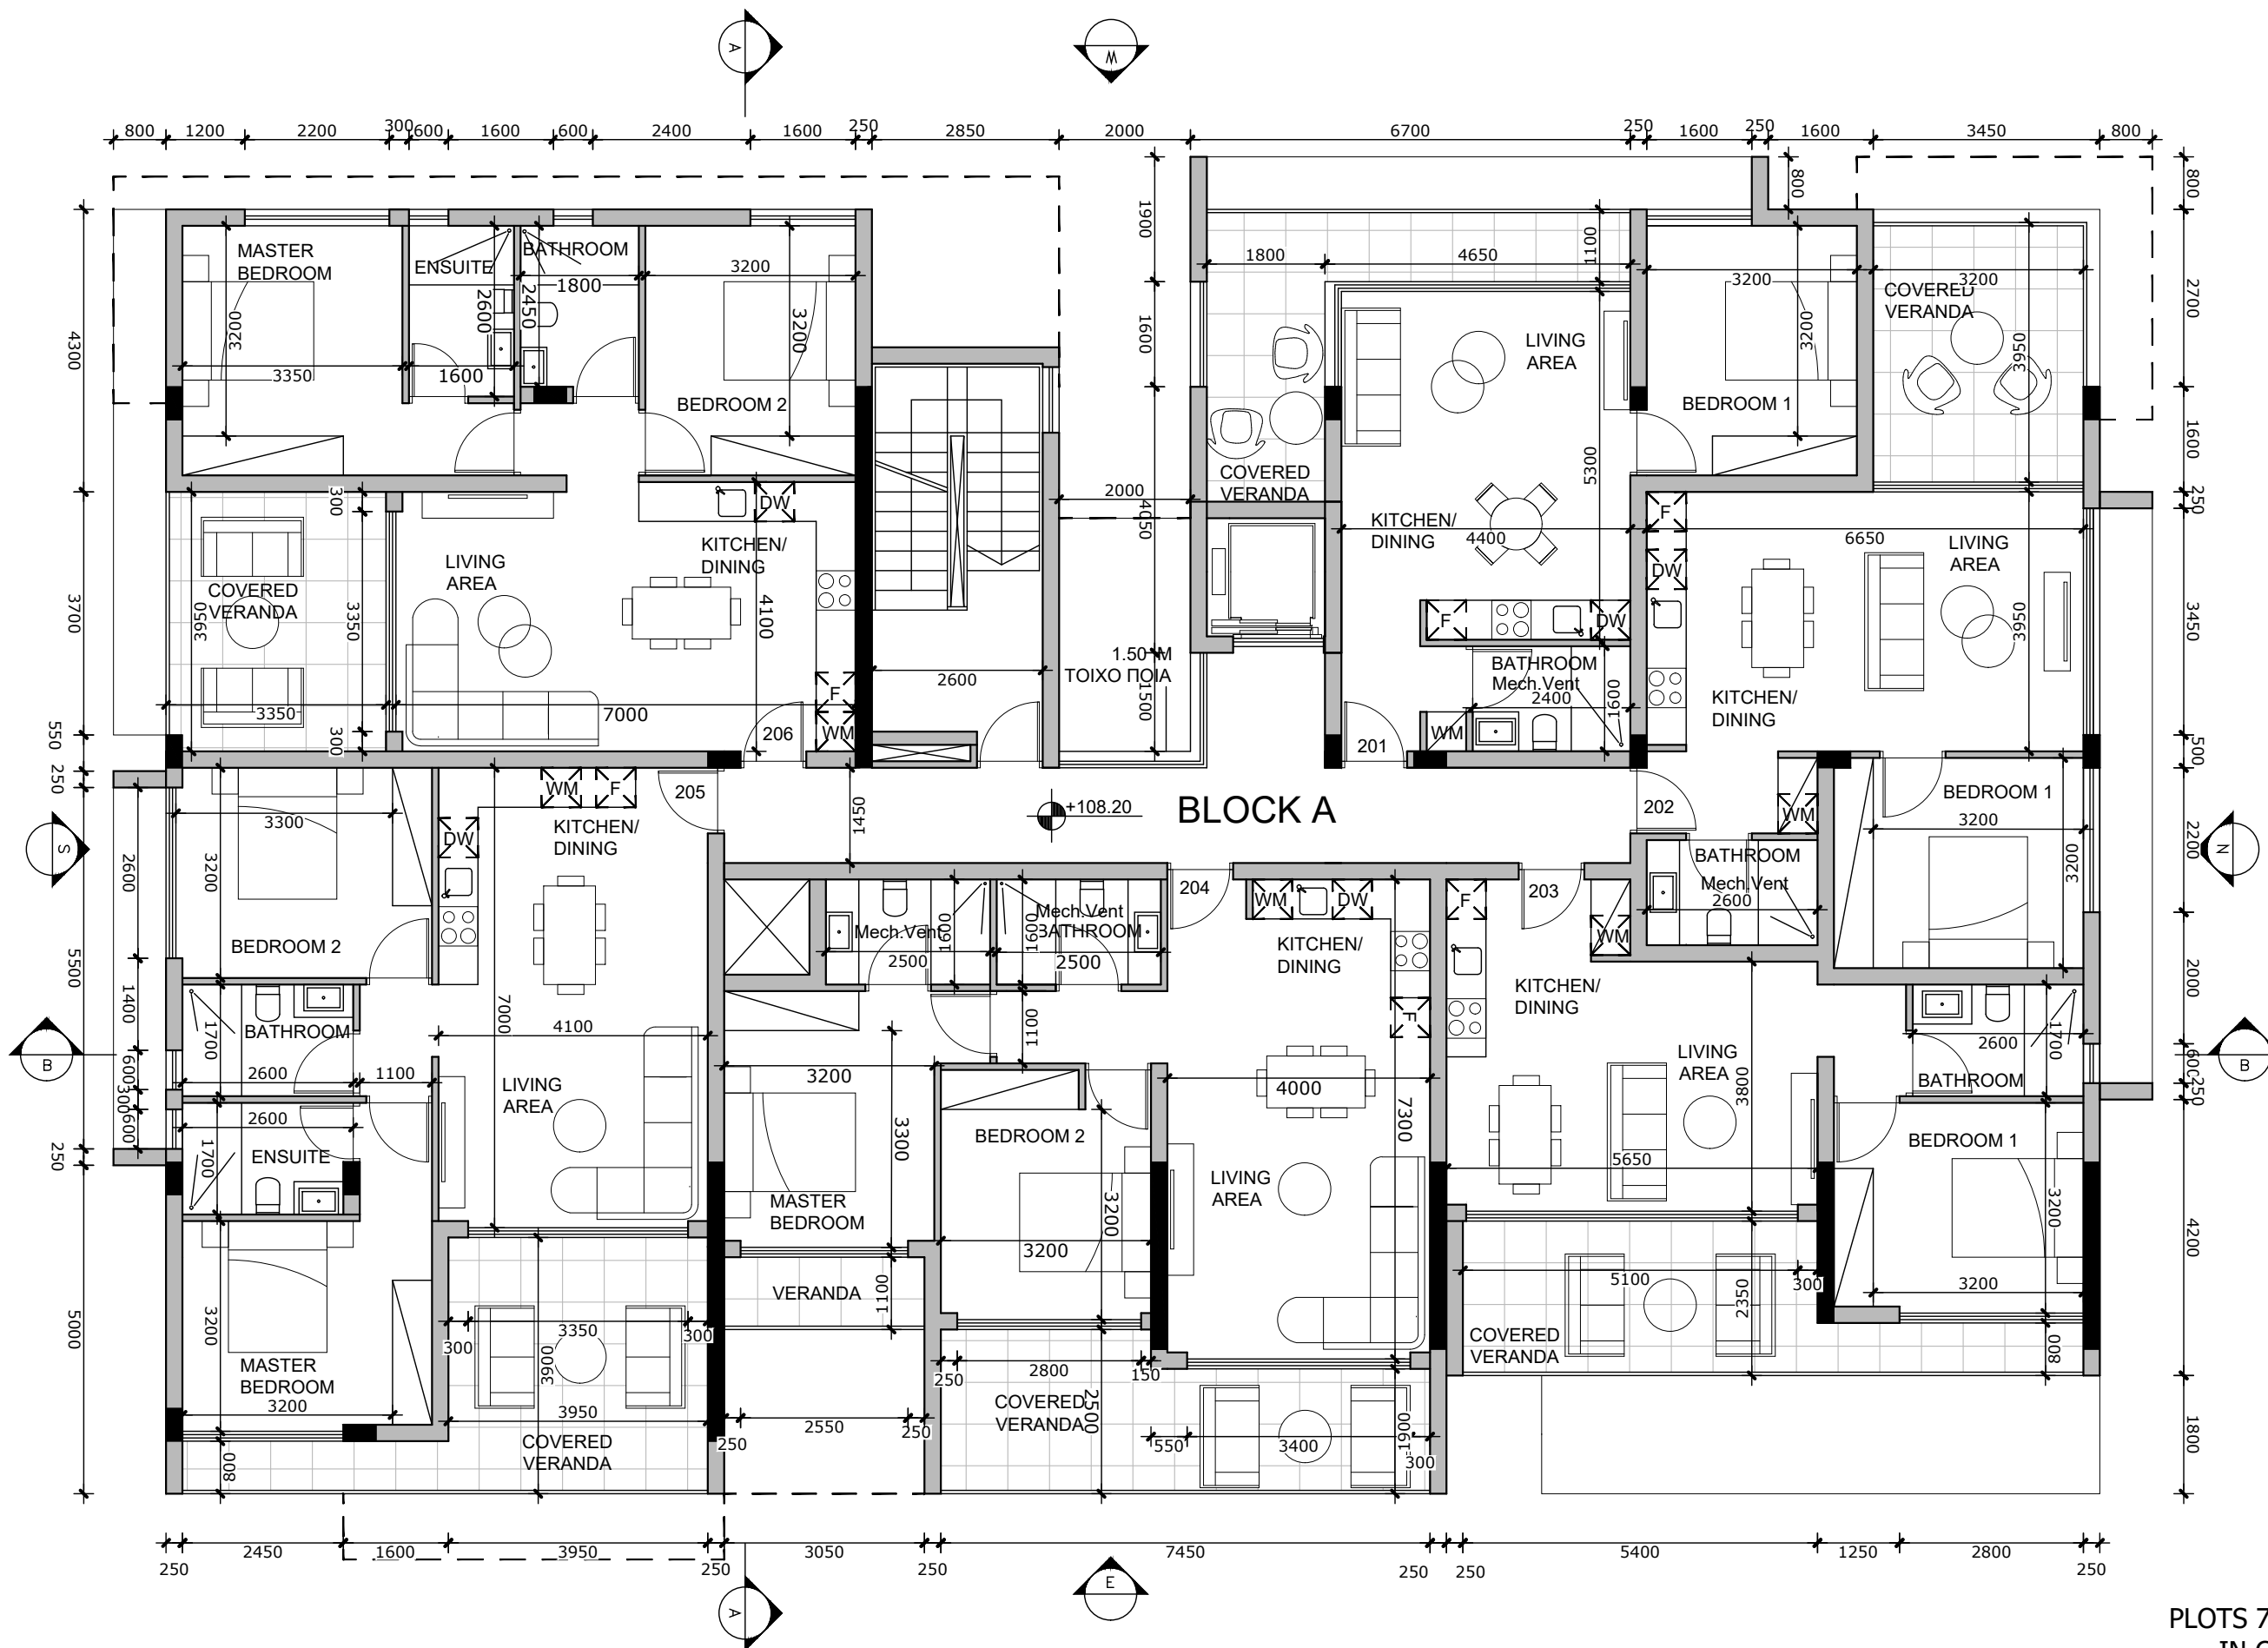


PLOTS 70-71-72-73
IN CHLORAKAS

vardastudio
architects + designers

Andreas Vardas BA(HONS), DIP(ARCH), RIBA Chartered Architect
tel. 26947266 / 99427634 fax. 26220886 email vardas@spidernet.com.cy

Planning Permission July 2024	drawn: ZN check: A Vardas
BLOCK A 1ST FLOOR PLAN	1:100@A3 DWG NO. AP 04

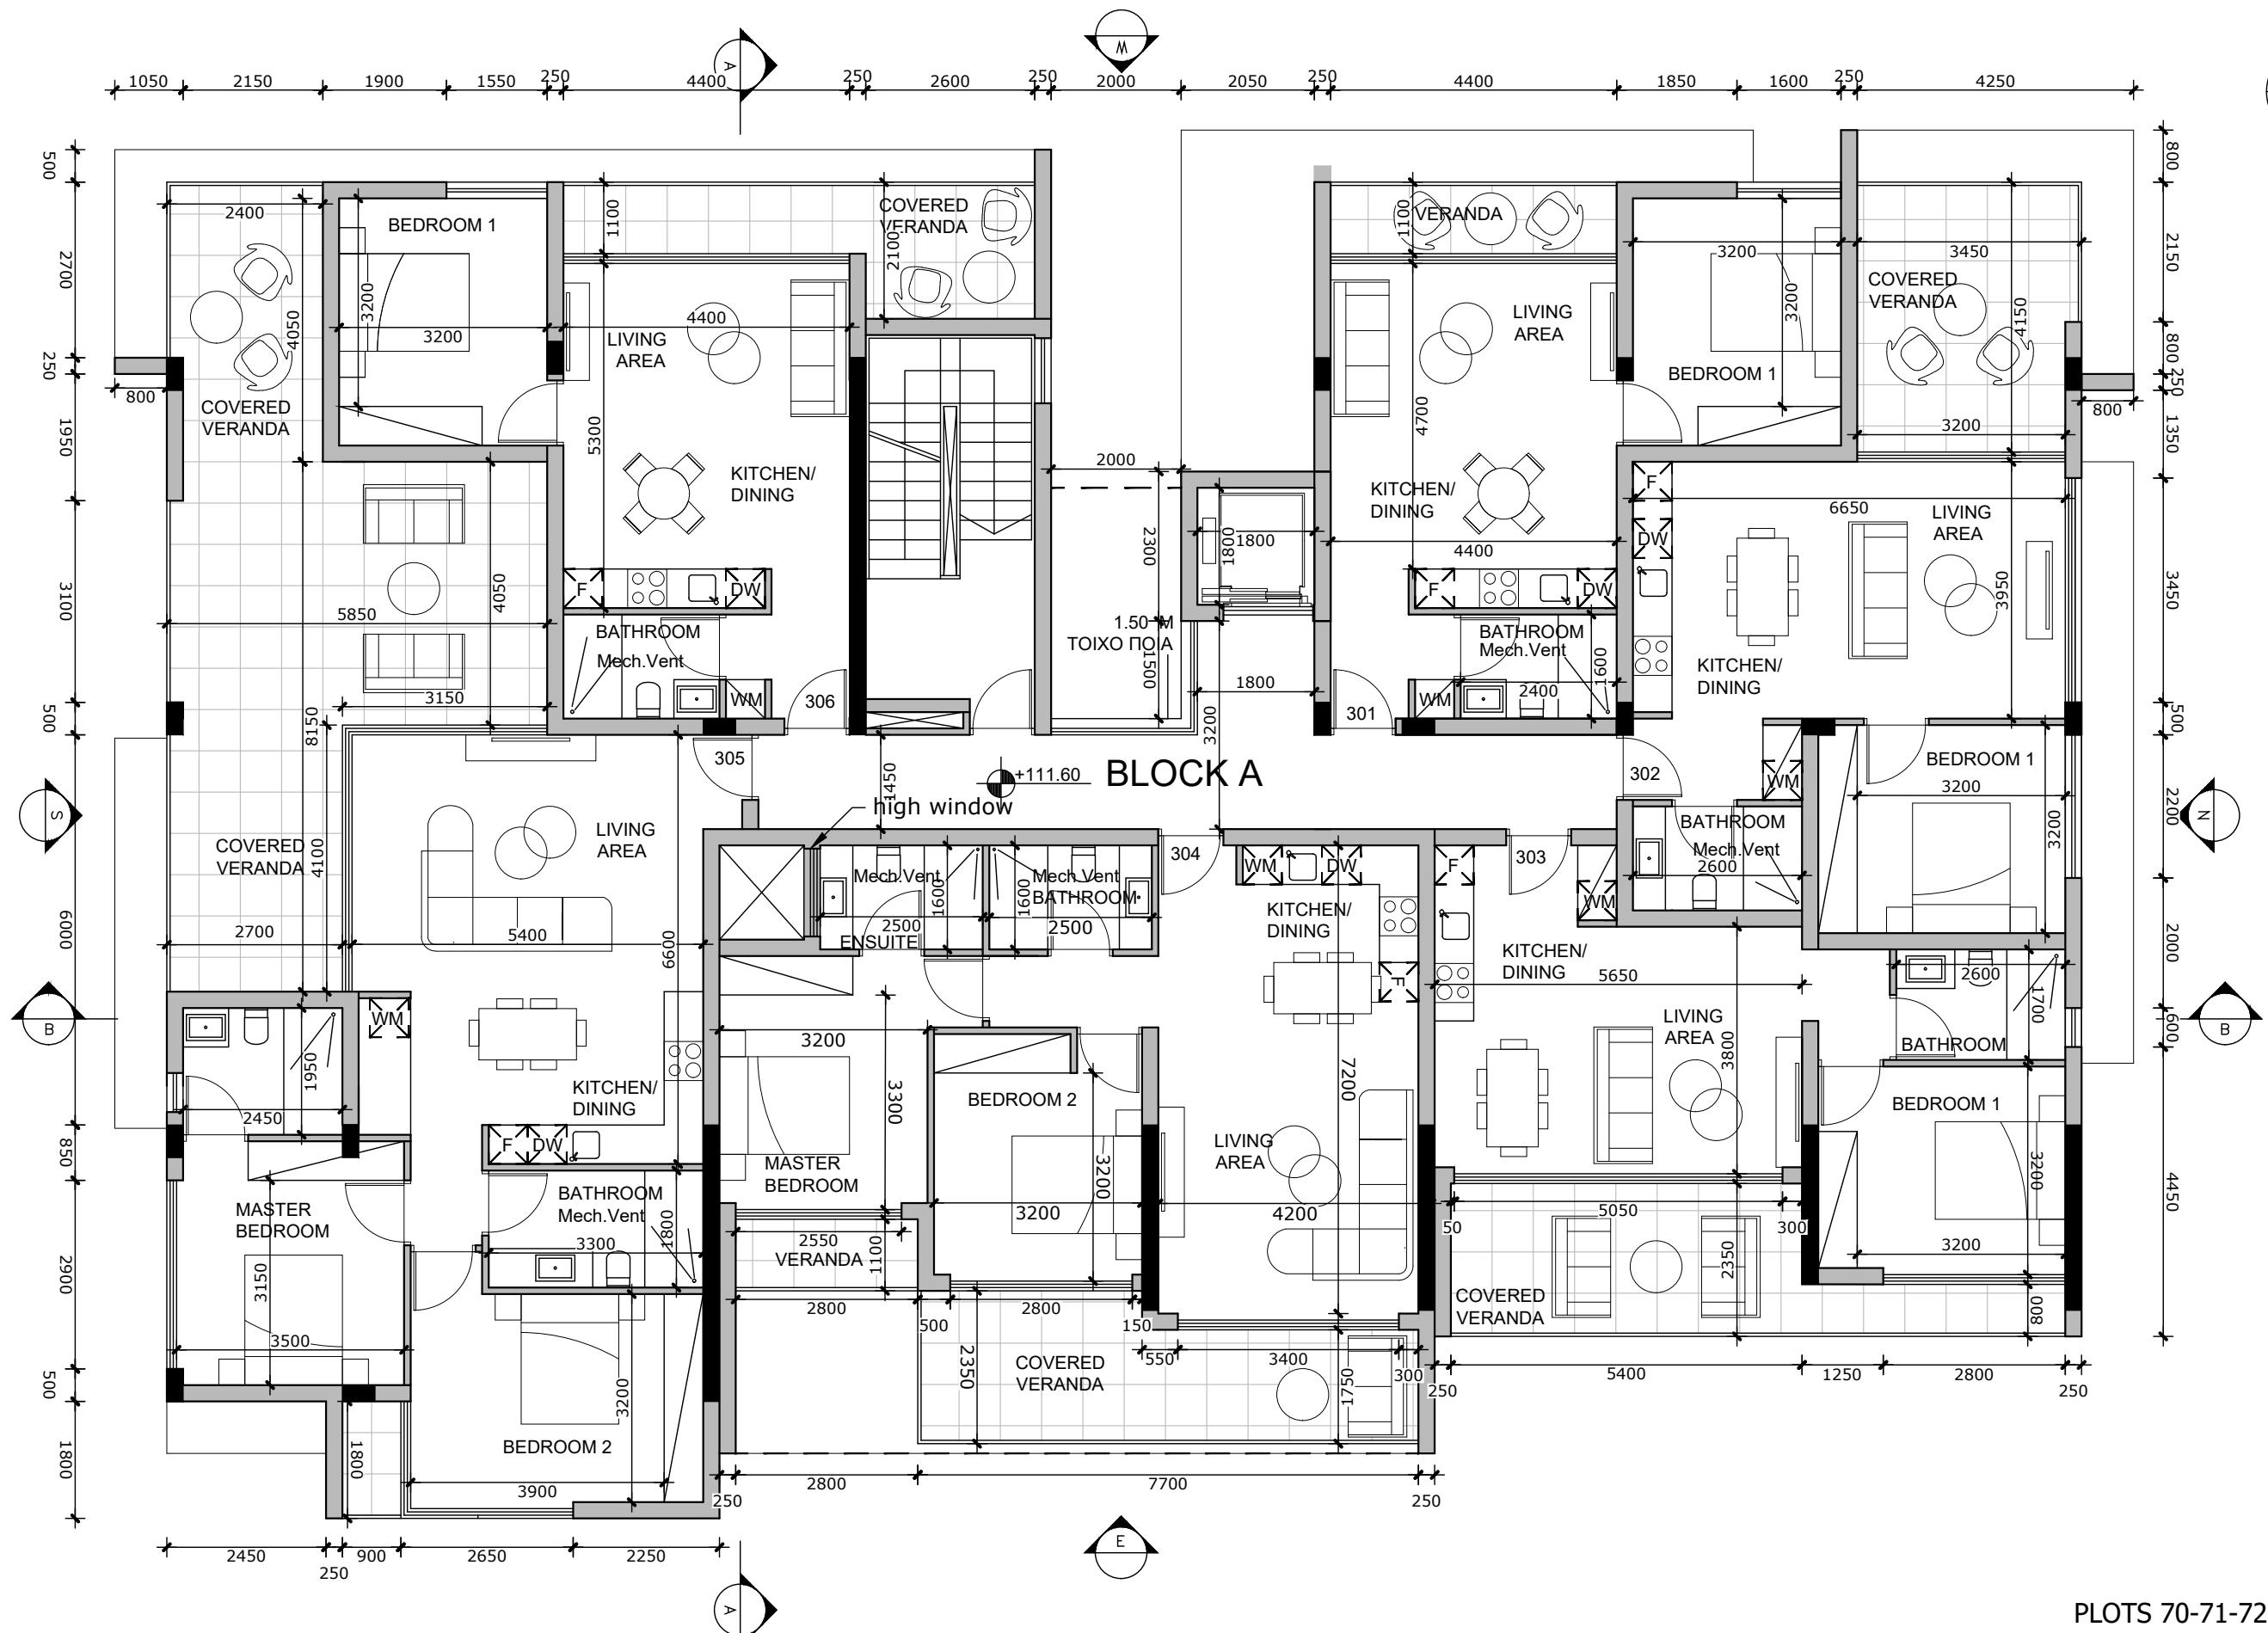


PLOTS 70-71-72-73
IN CHLORAKAS

vardastudio
architects + designers

Andreas Vardas BA(HONS), DIP(ARCH), RIBA Chartered Architect
tel. 26947266 / 99427634 fax. 26220886 email vardas@spidernet.com.cy

Planning Permission July 2024
drawn: ZN
check: A Vardas


BLOCK A
2ND FLOOR PLAN
1:100@A3
DWG NO. AP 05

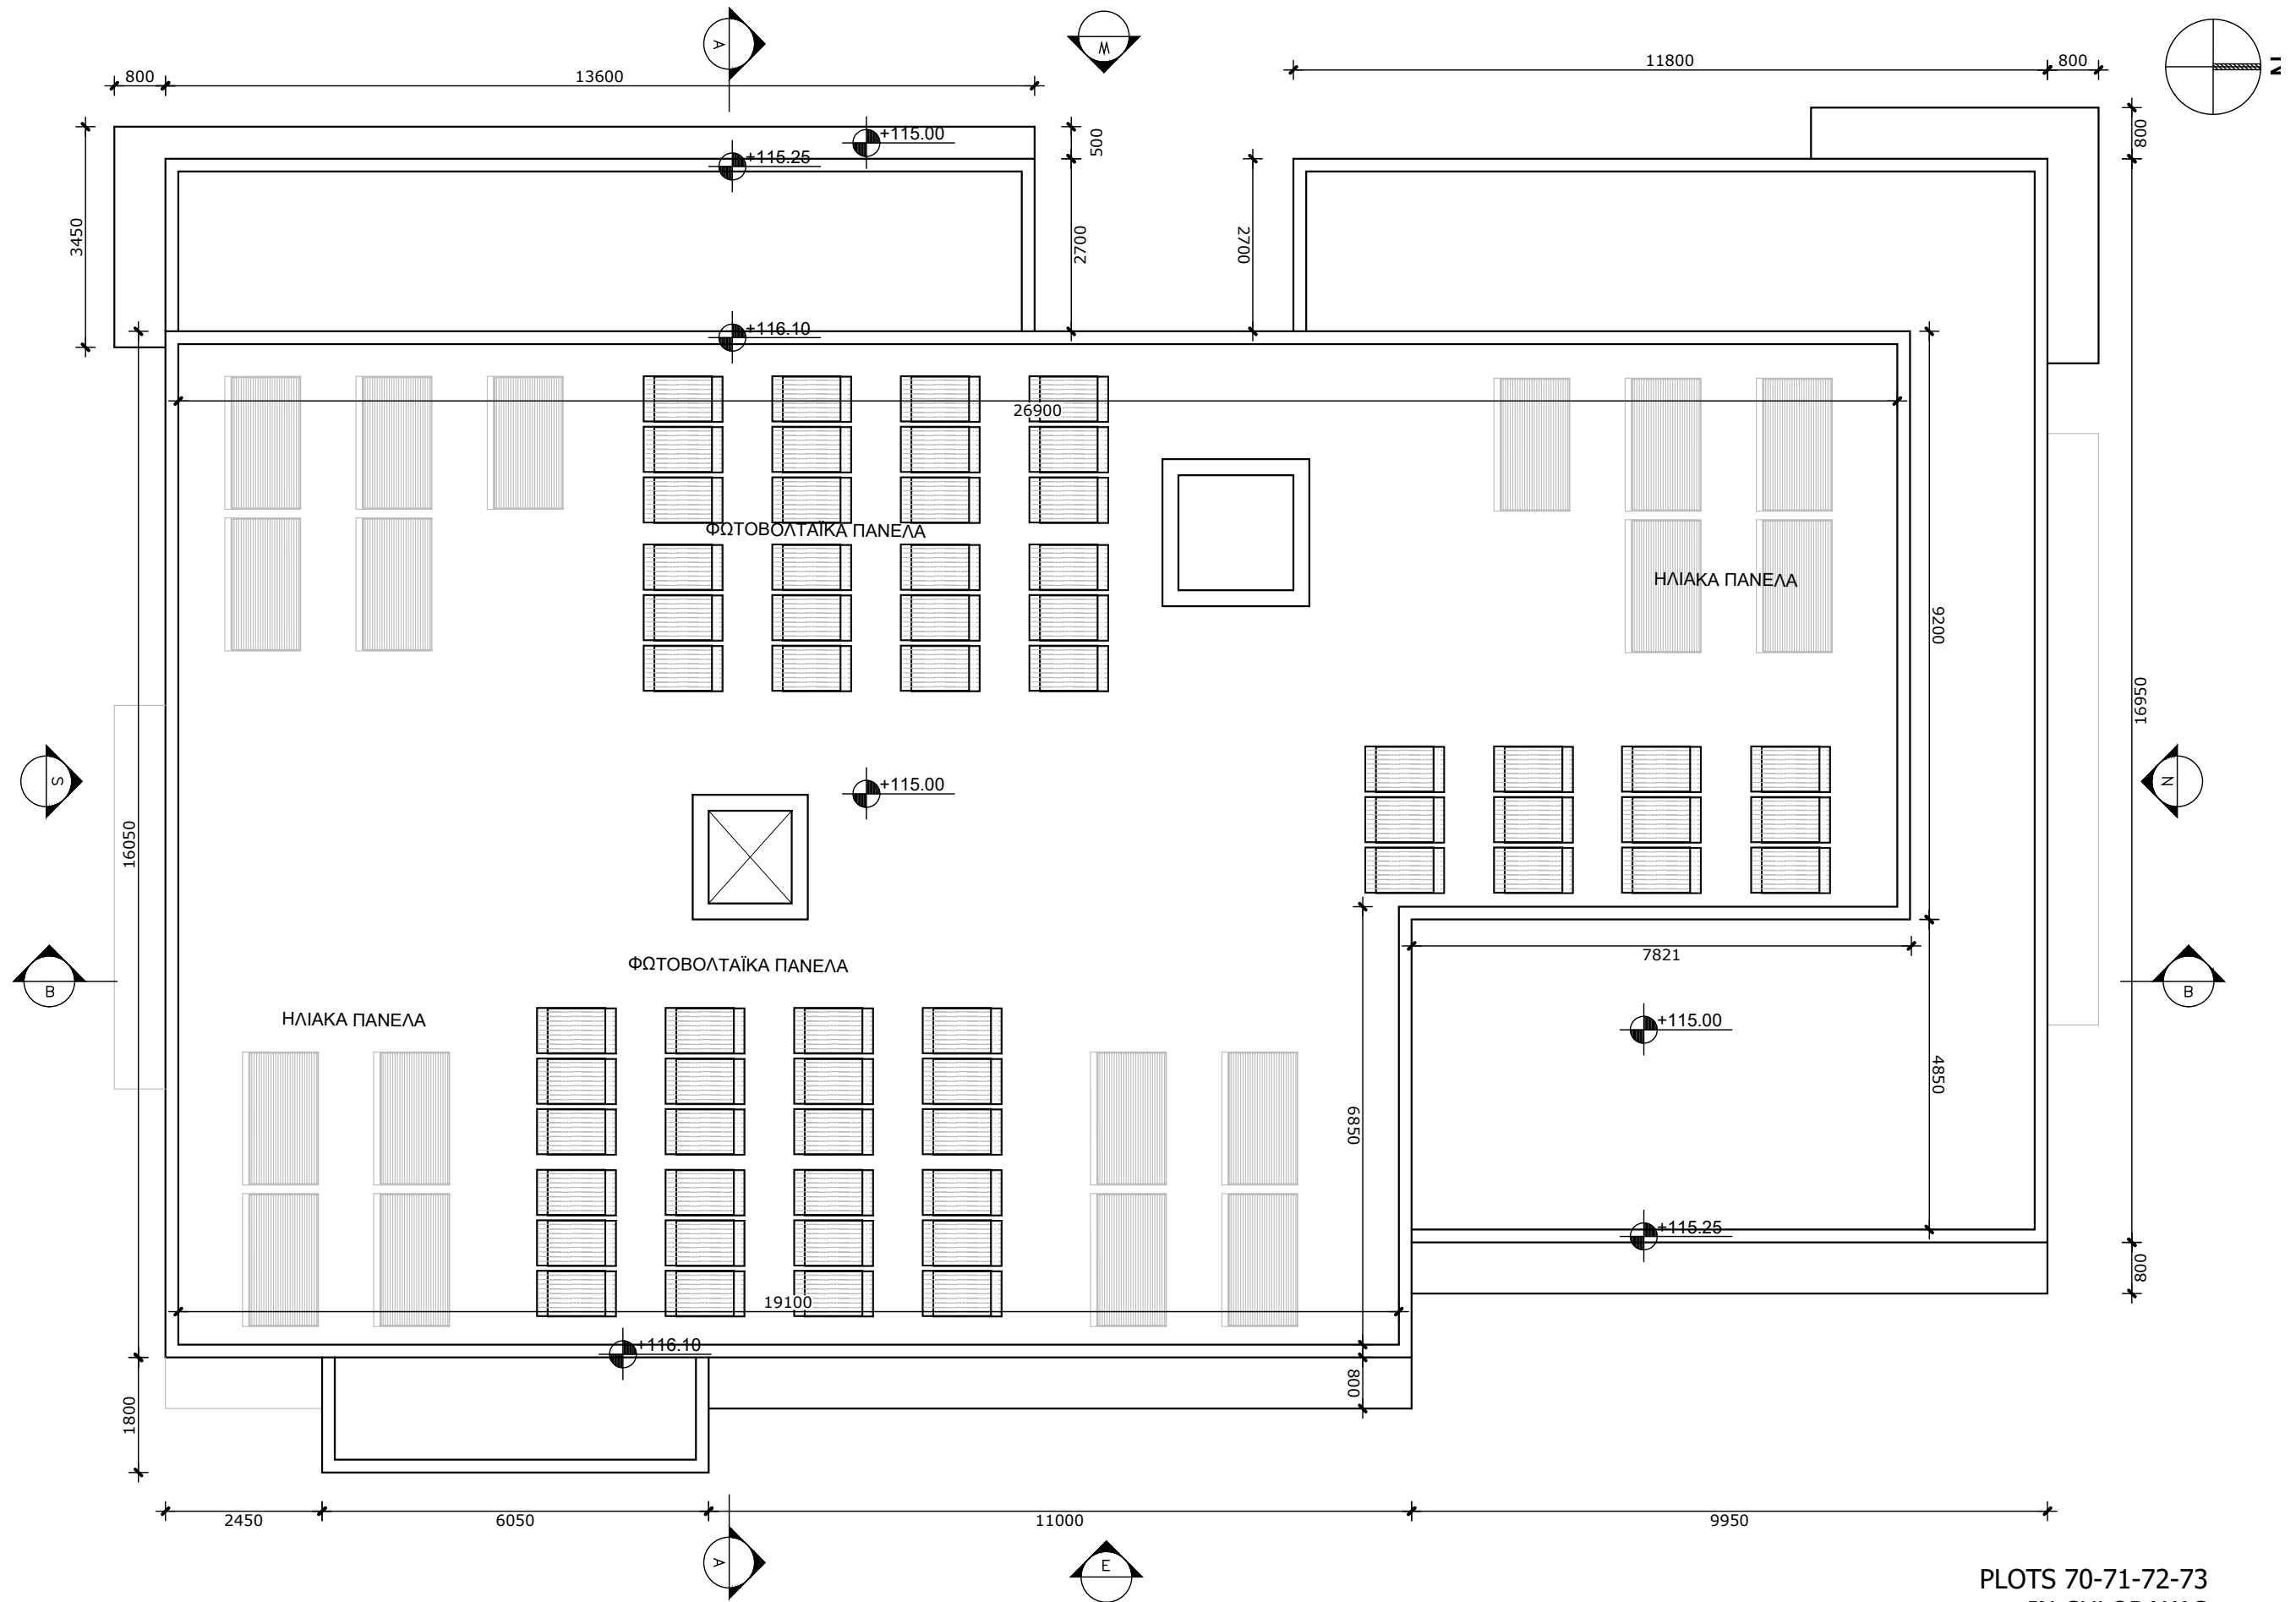

PLOTS 70-71-72-73
IN CHLORAKAS

vardastudio
architects + designers
Andreas Vardas BA(HONS), DIP(ARCH), RIBA Chartered Architect
tel. 26947266 / 99427634 fax. 26220886 email vardas@spidernet.com.cy


Planning Permission July 2024	drawn: ZN check: A Vardas
BLOCK A ROOF PLAN	1:100@A3 DWG NO. AP 06

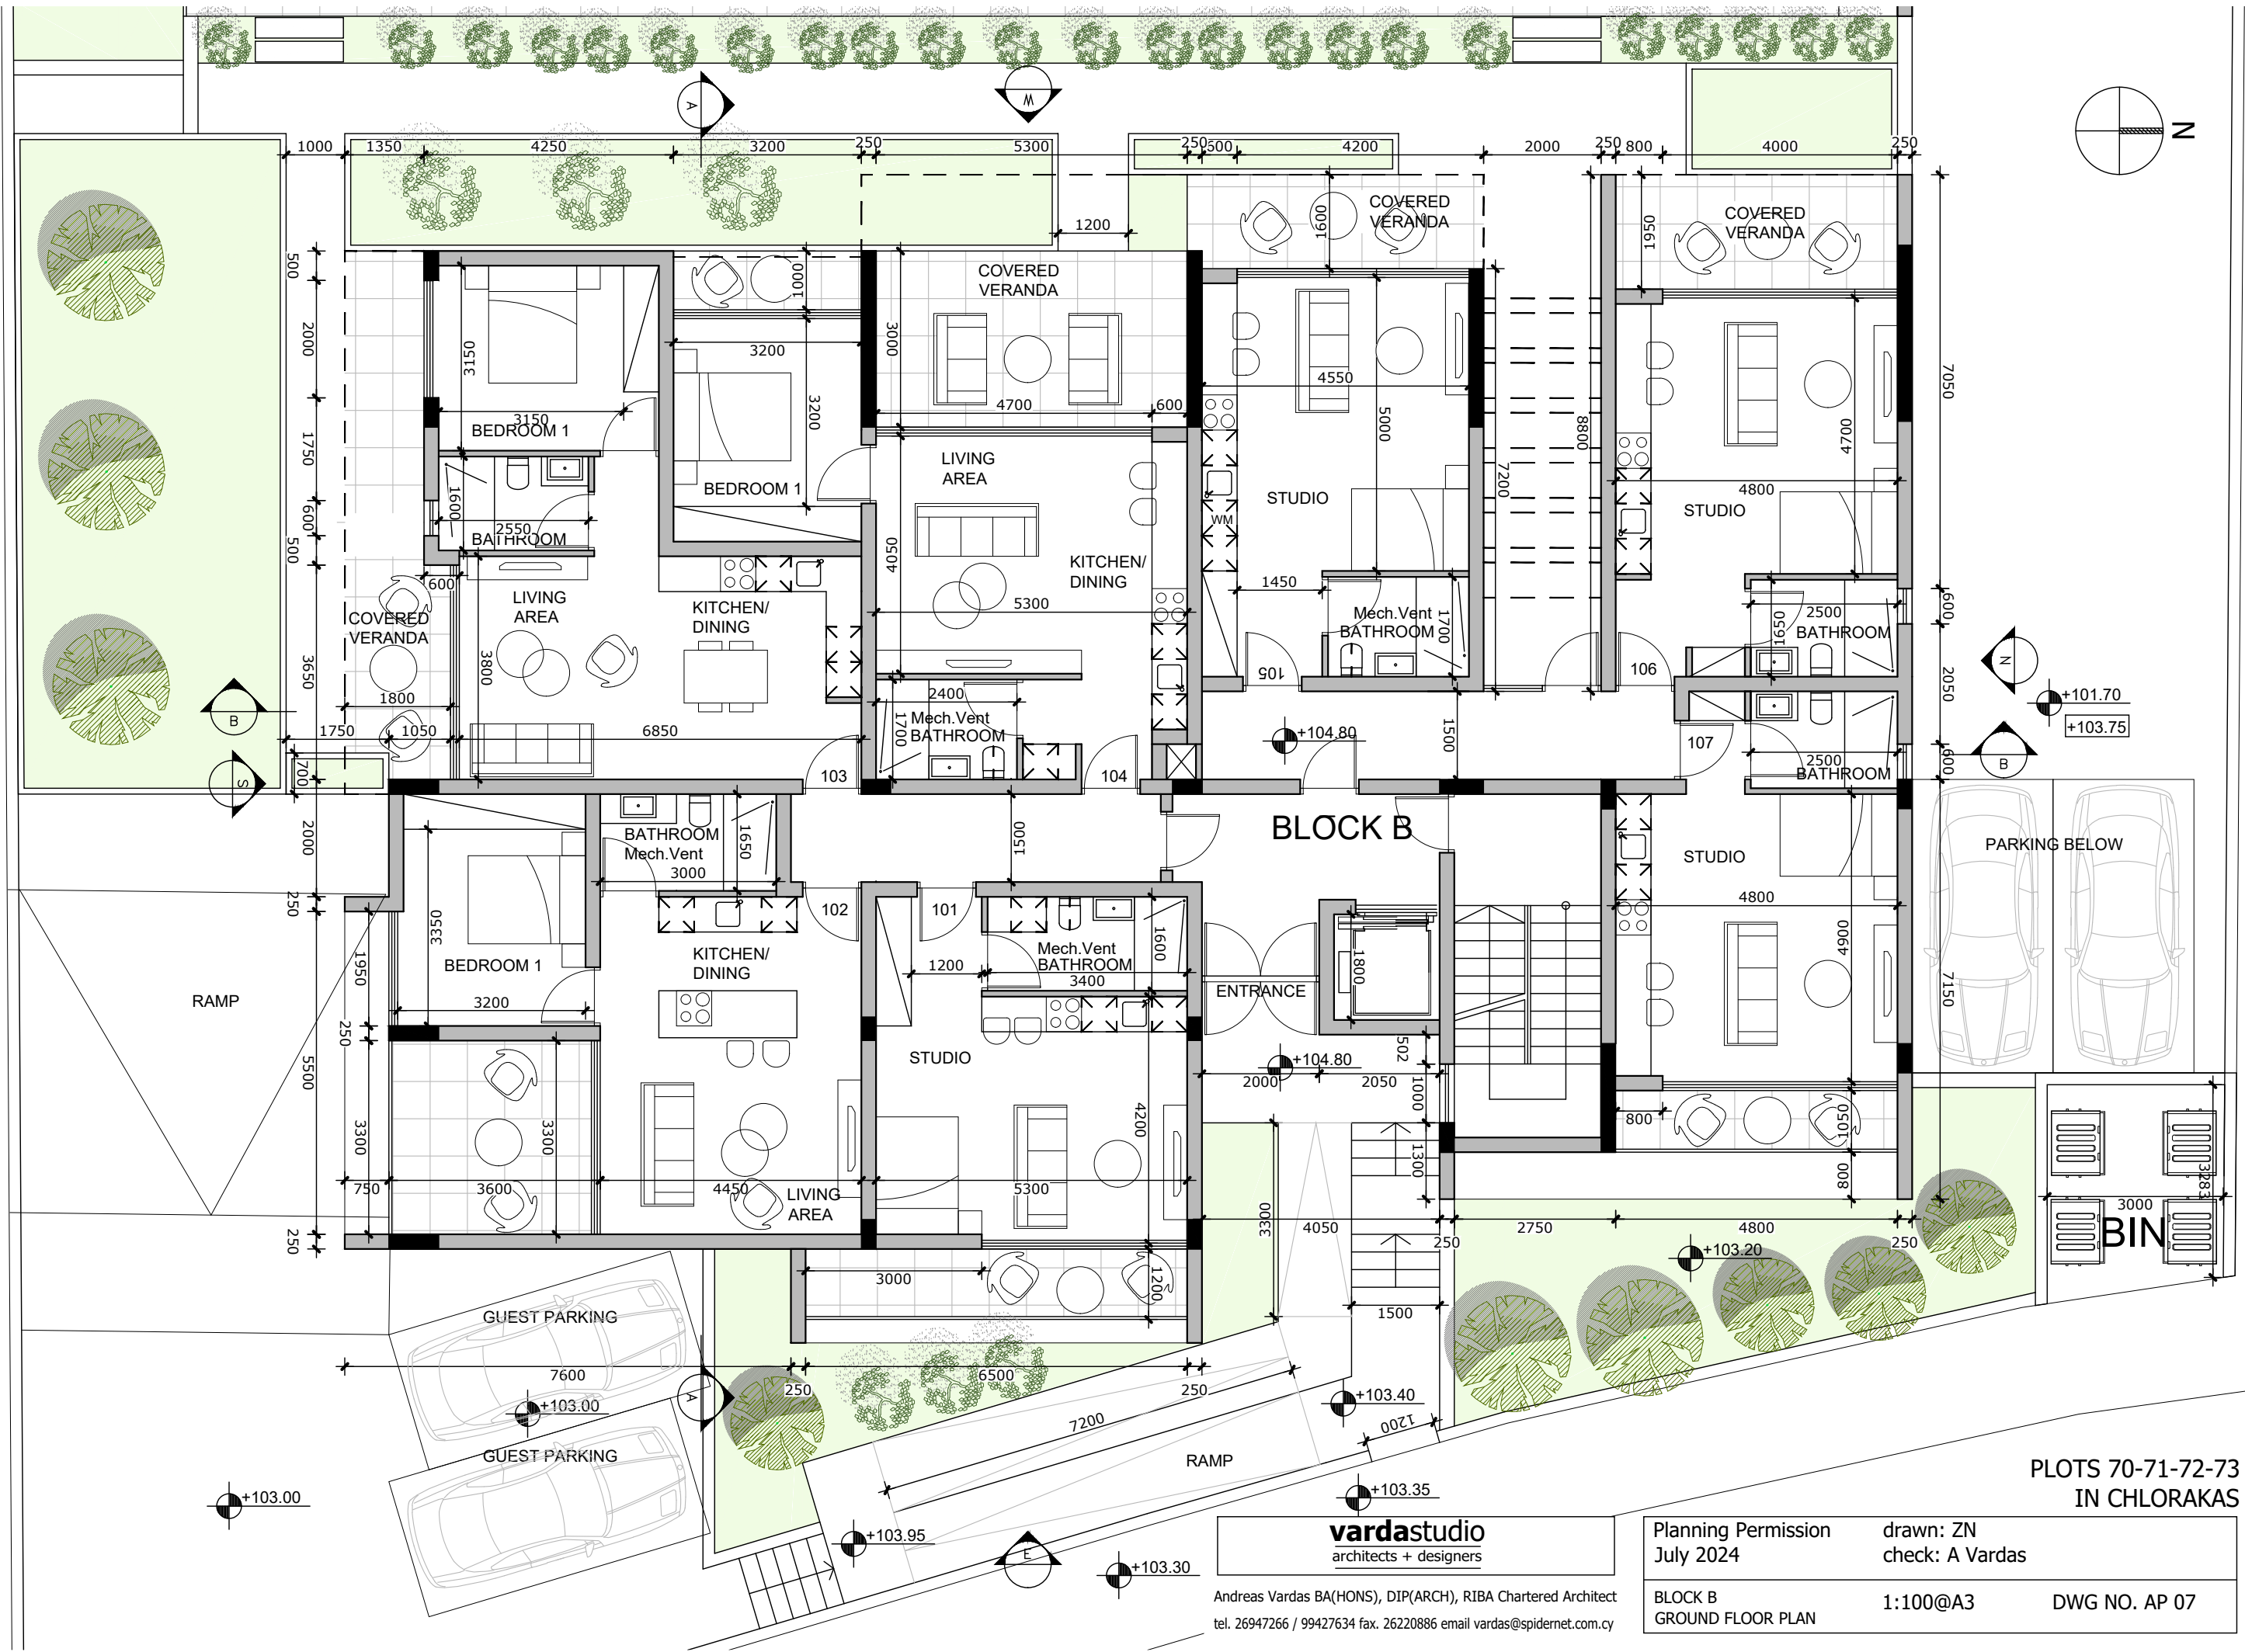

PLOTS 70-71-72-73
IN CHLORAKAS

vardastudio
architects + designers
Andreas Vardas BA(HONS), DIP(ARCH), RIBA Chartered Architect
tel. 26947266 / 99427634 fax. 26220886 email vardas@spidernet.com.cy

Planning Permission July 2024	drawn: ZN check: A Vardas
BLOCK B GROUND FLOOR PLAN	1:100@A3 DWG NO. AP 07

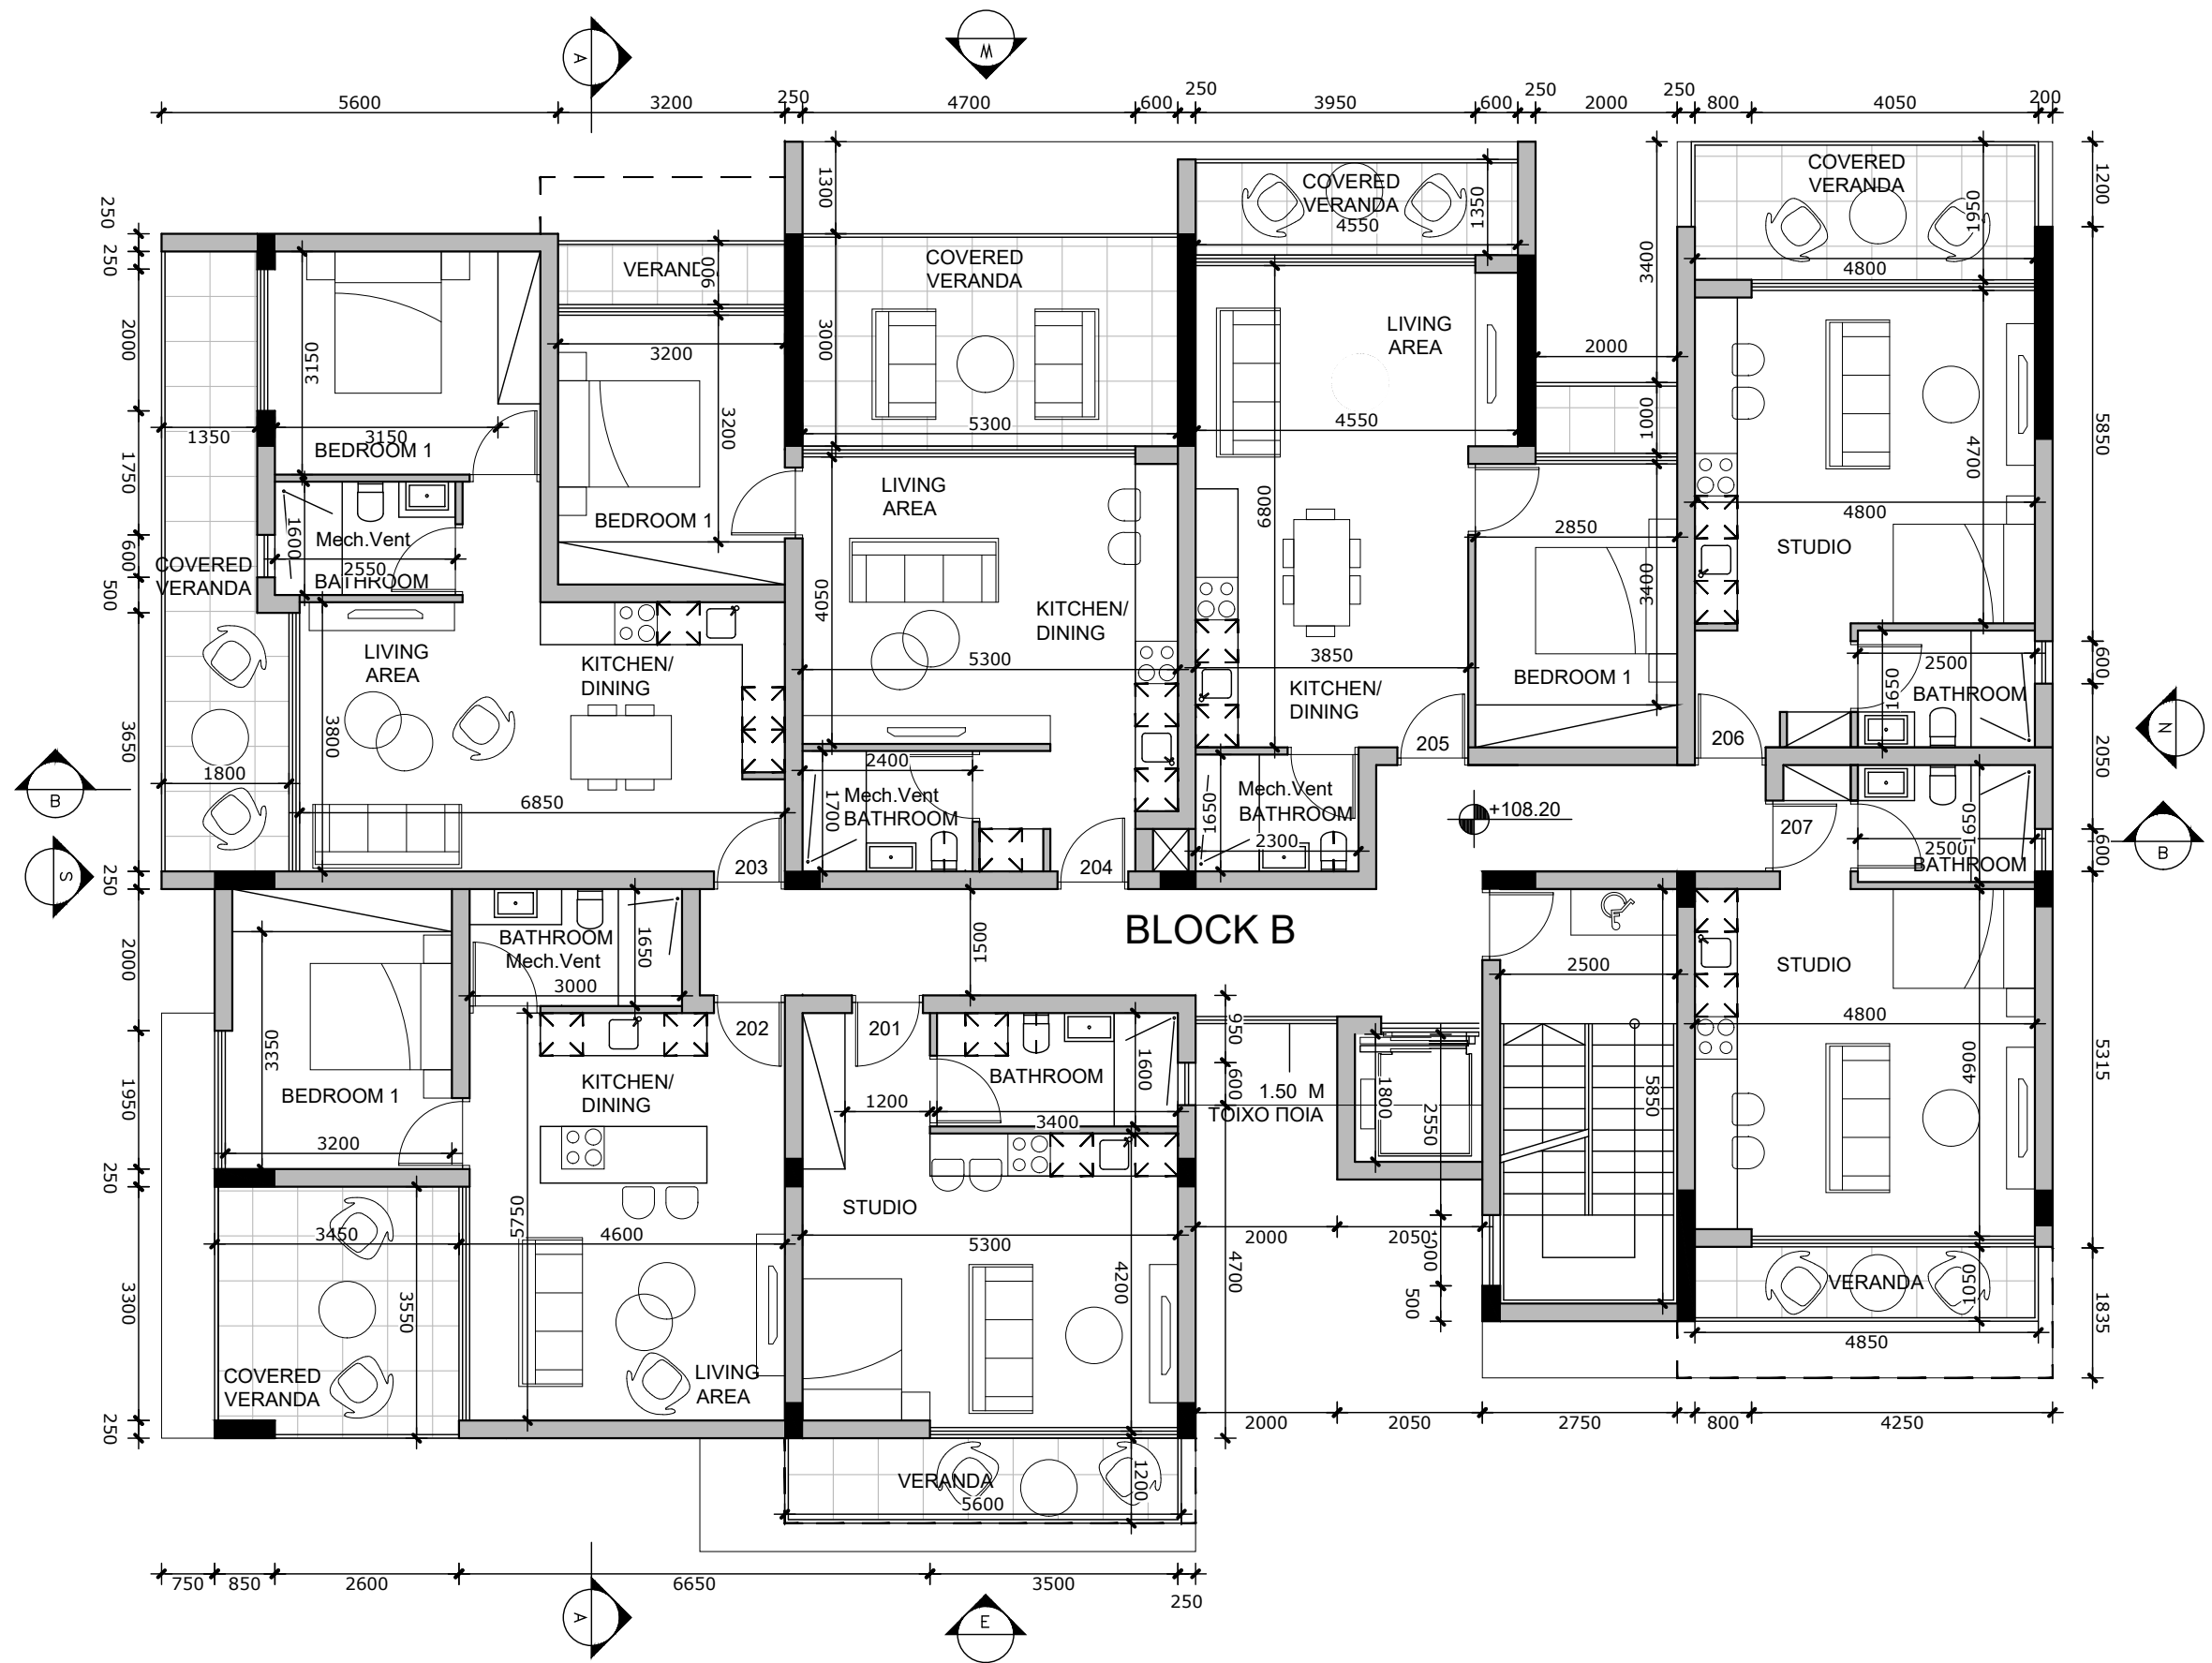


PLOTS 70-71-72-73
IN CHLORAKAS

vardastudio
architects + designers

Andreas Vardas BA(HONS), DIP(ARCH), RIBA Chartered Architect
tel. 26947266 / 99427634 fax. 26220886 email vardas@spidernet.com.cy

Planning Permission July 2024	drawn: ZN check: A Vardas
BLOCK B 1ST FLOOR PLAN	1:100@A3 DWG NO. AP 08


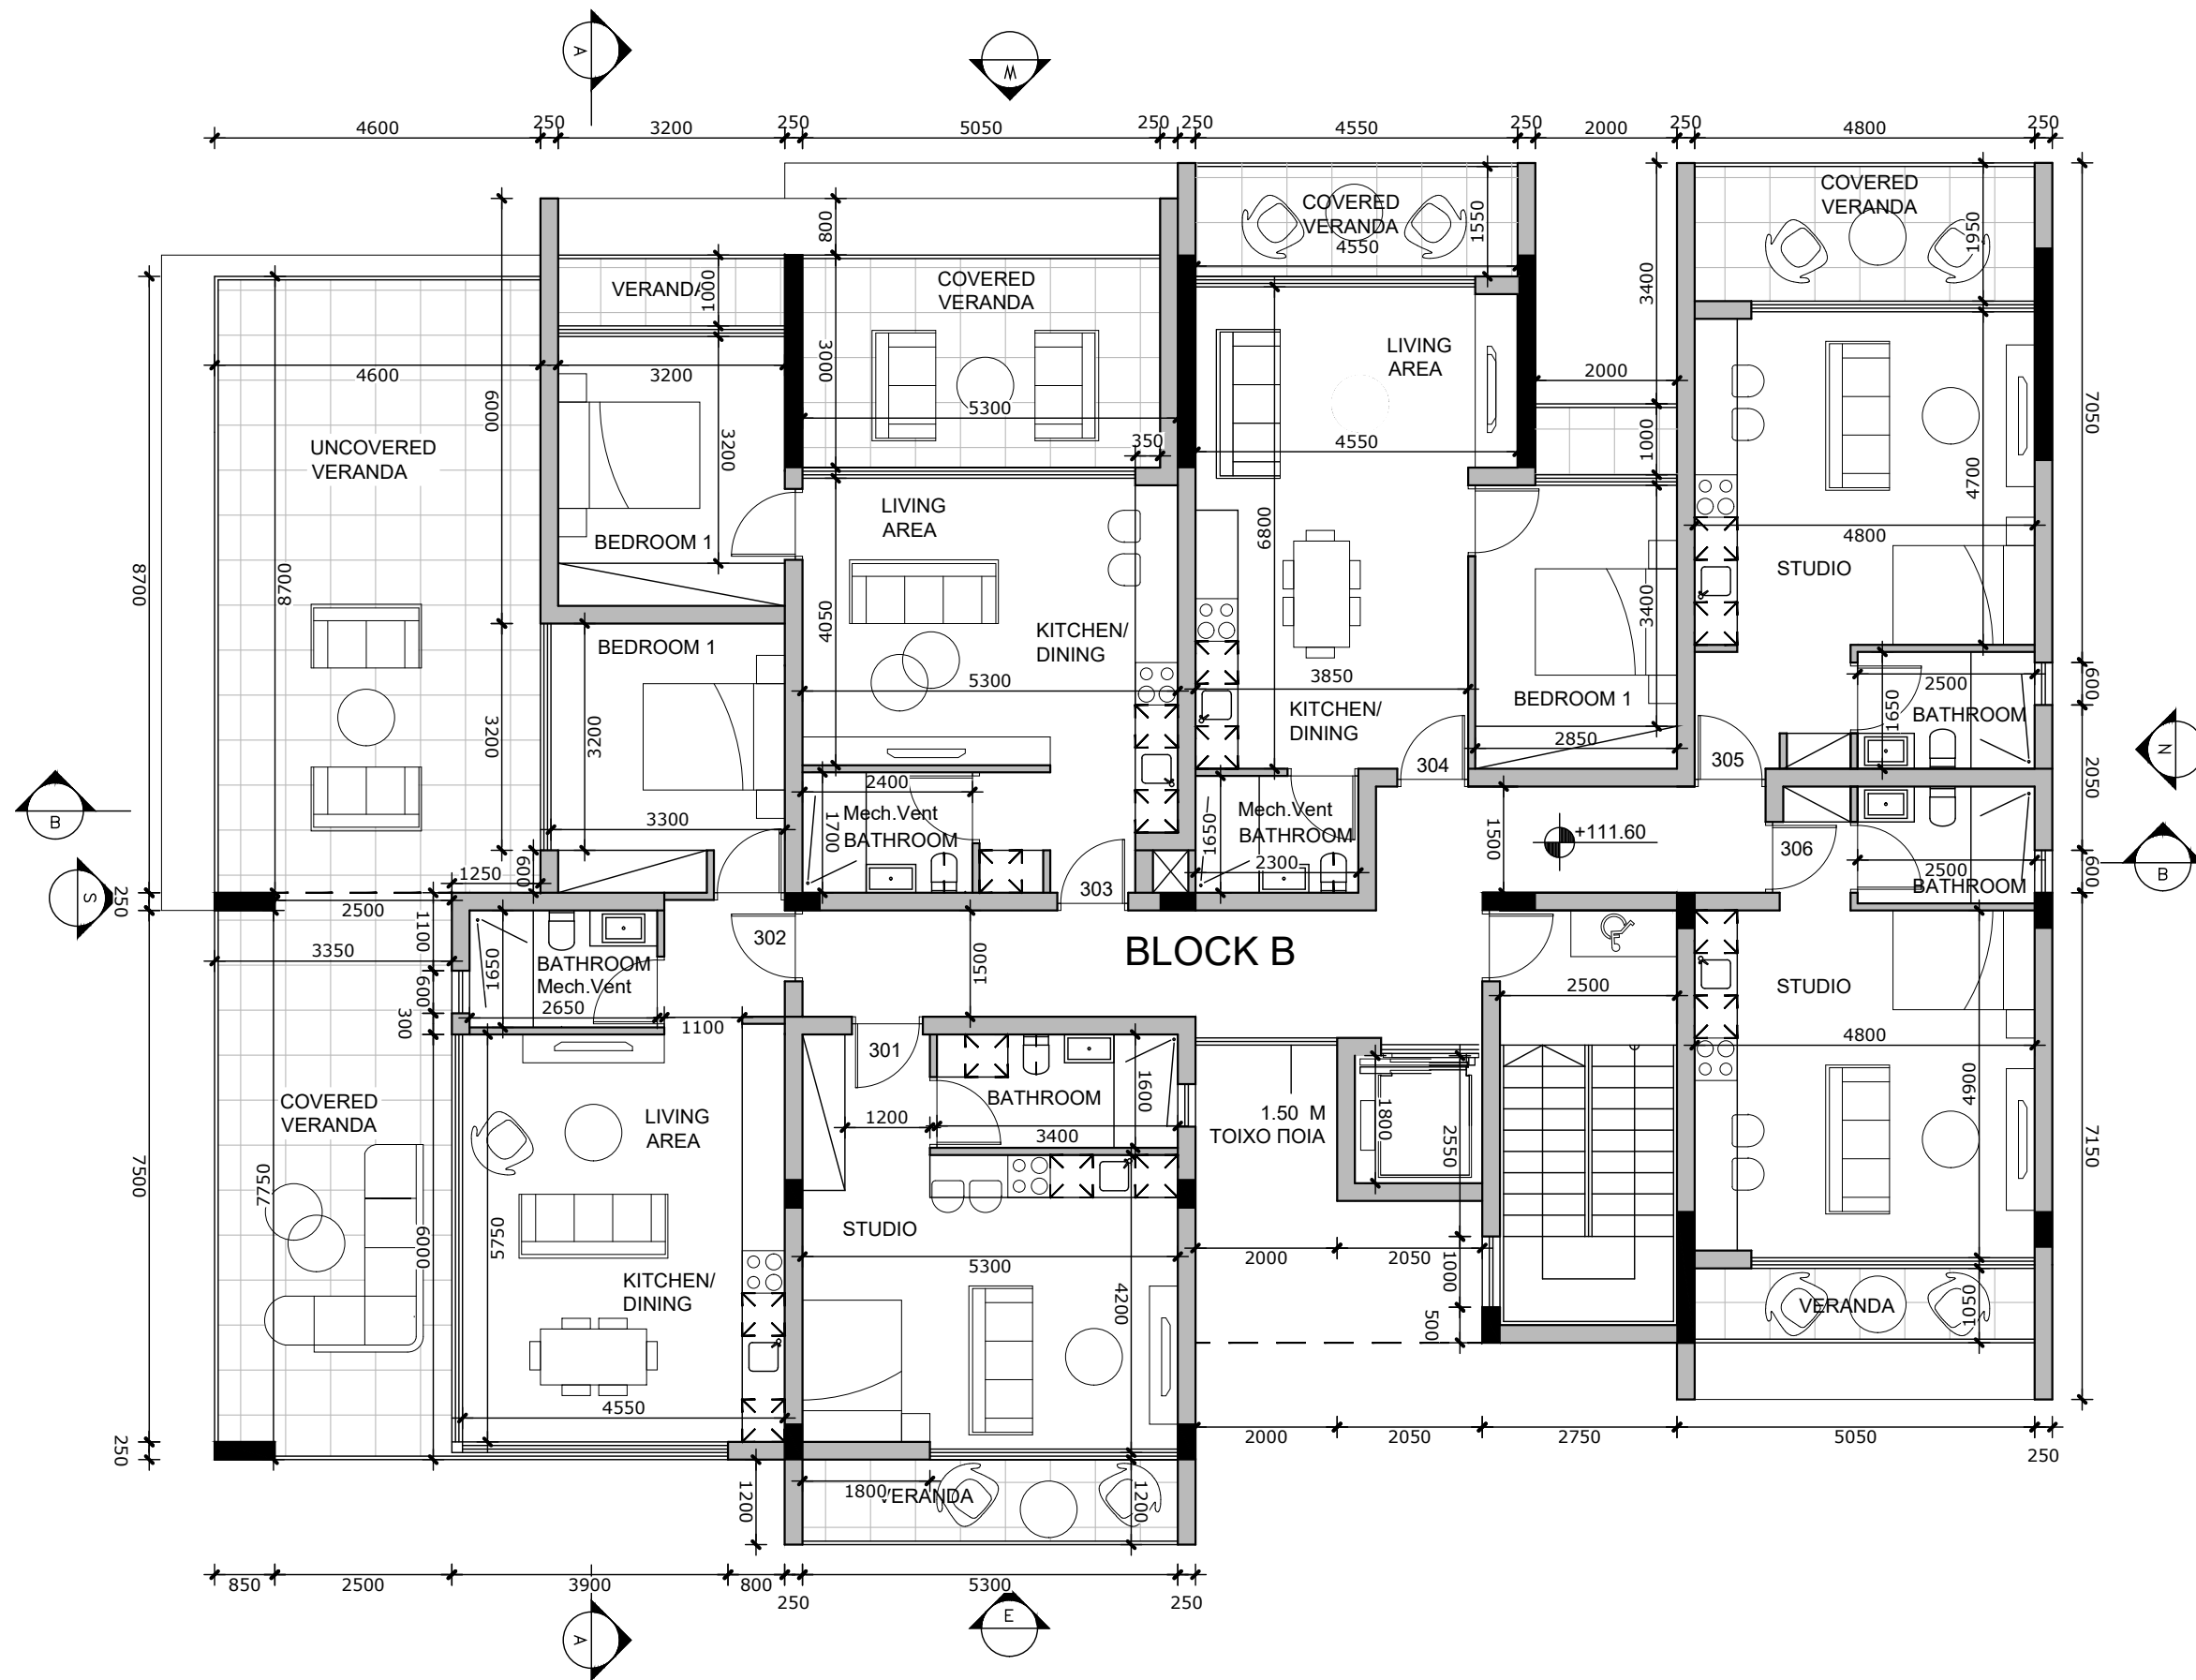


PLOTS 70-71-72-73
IN CHLORAKAS

vardastudio
architects + designers

Andreas Vardas BA(HONS), DIP(ARCH), RIBA Chartered Architect
tel. 26947266 / 99427634 fax. 26220886 email vardas@spidernet.com.cy

Planning Permission July 2024	drawn: ZN check: A Vardas
BLOCK B 2ND FLOOR	1:100@A3 DWG NO. AP 09

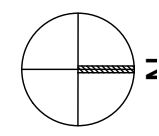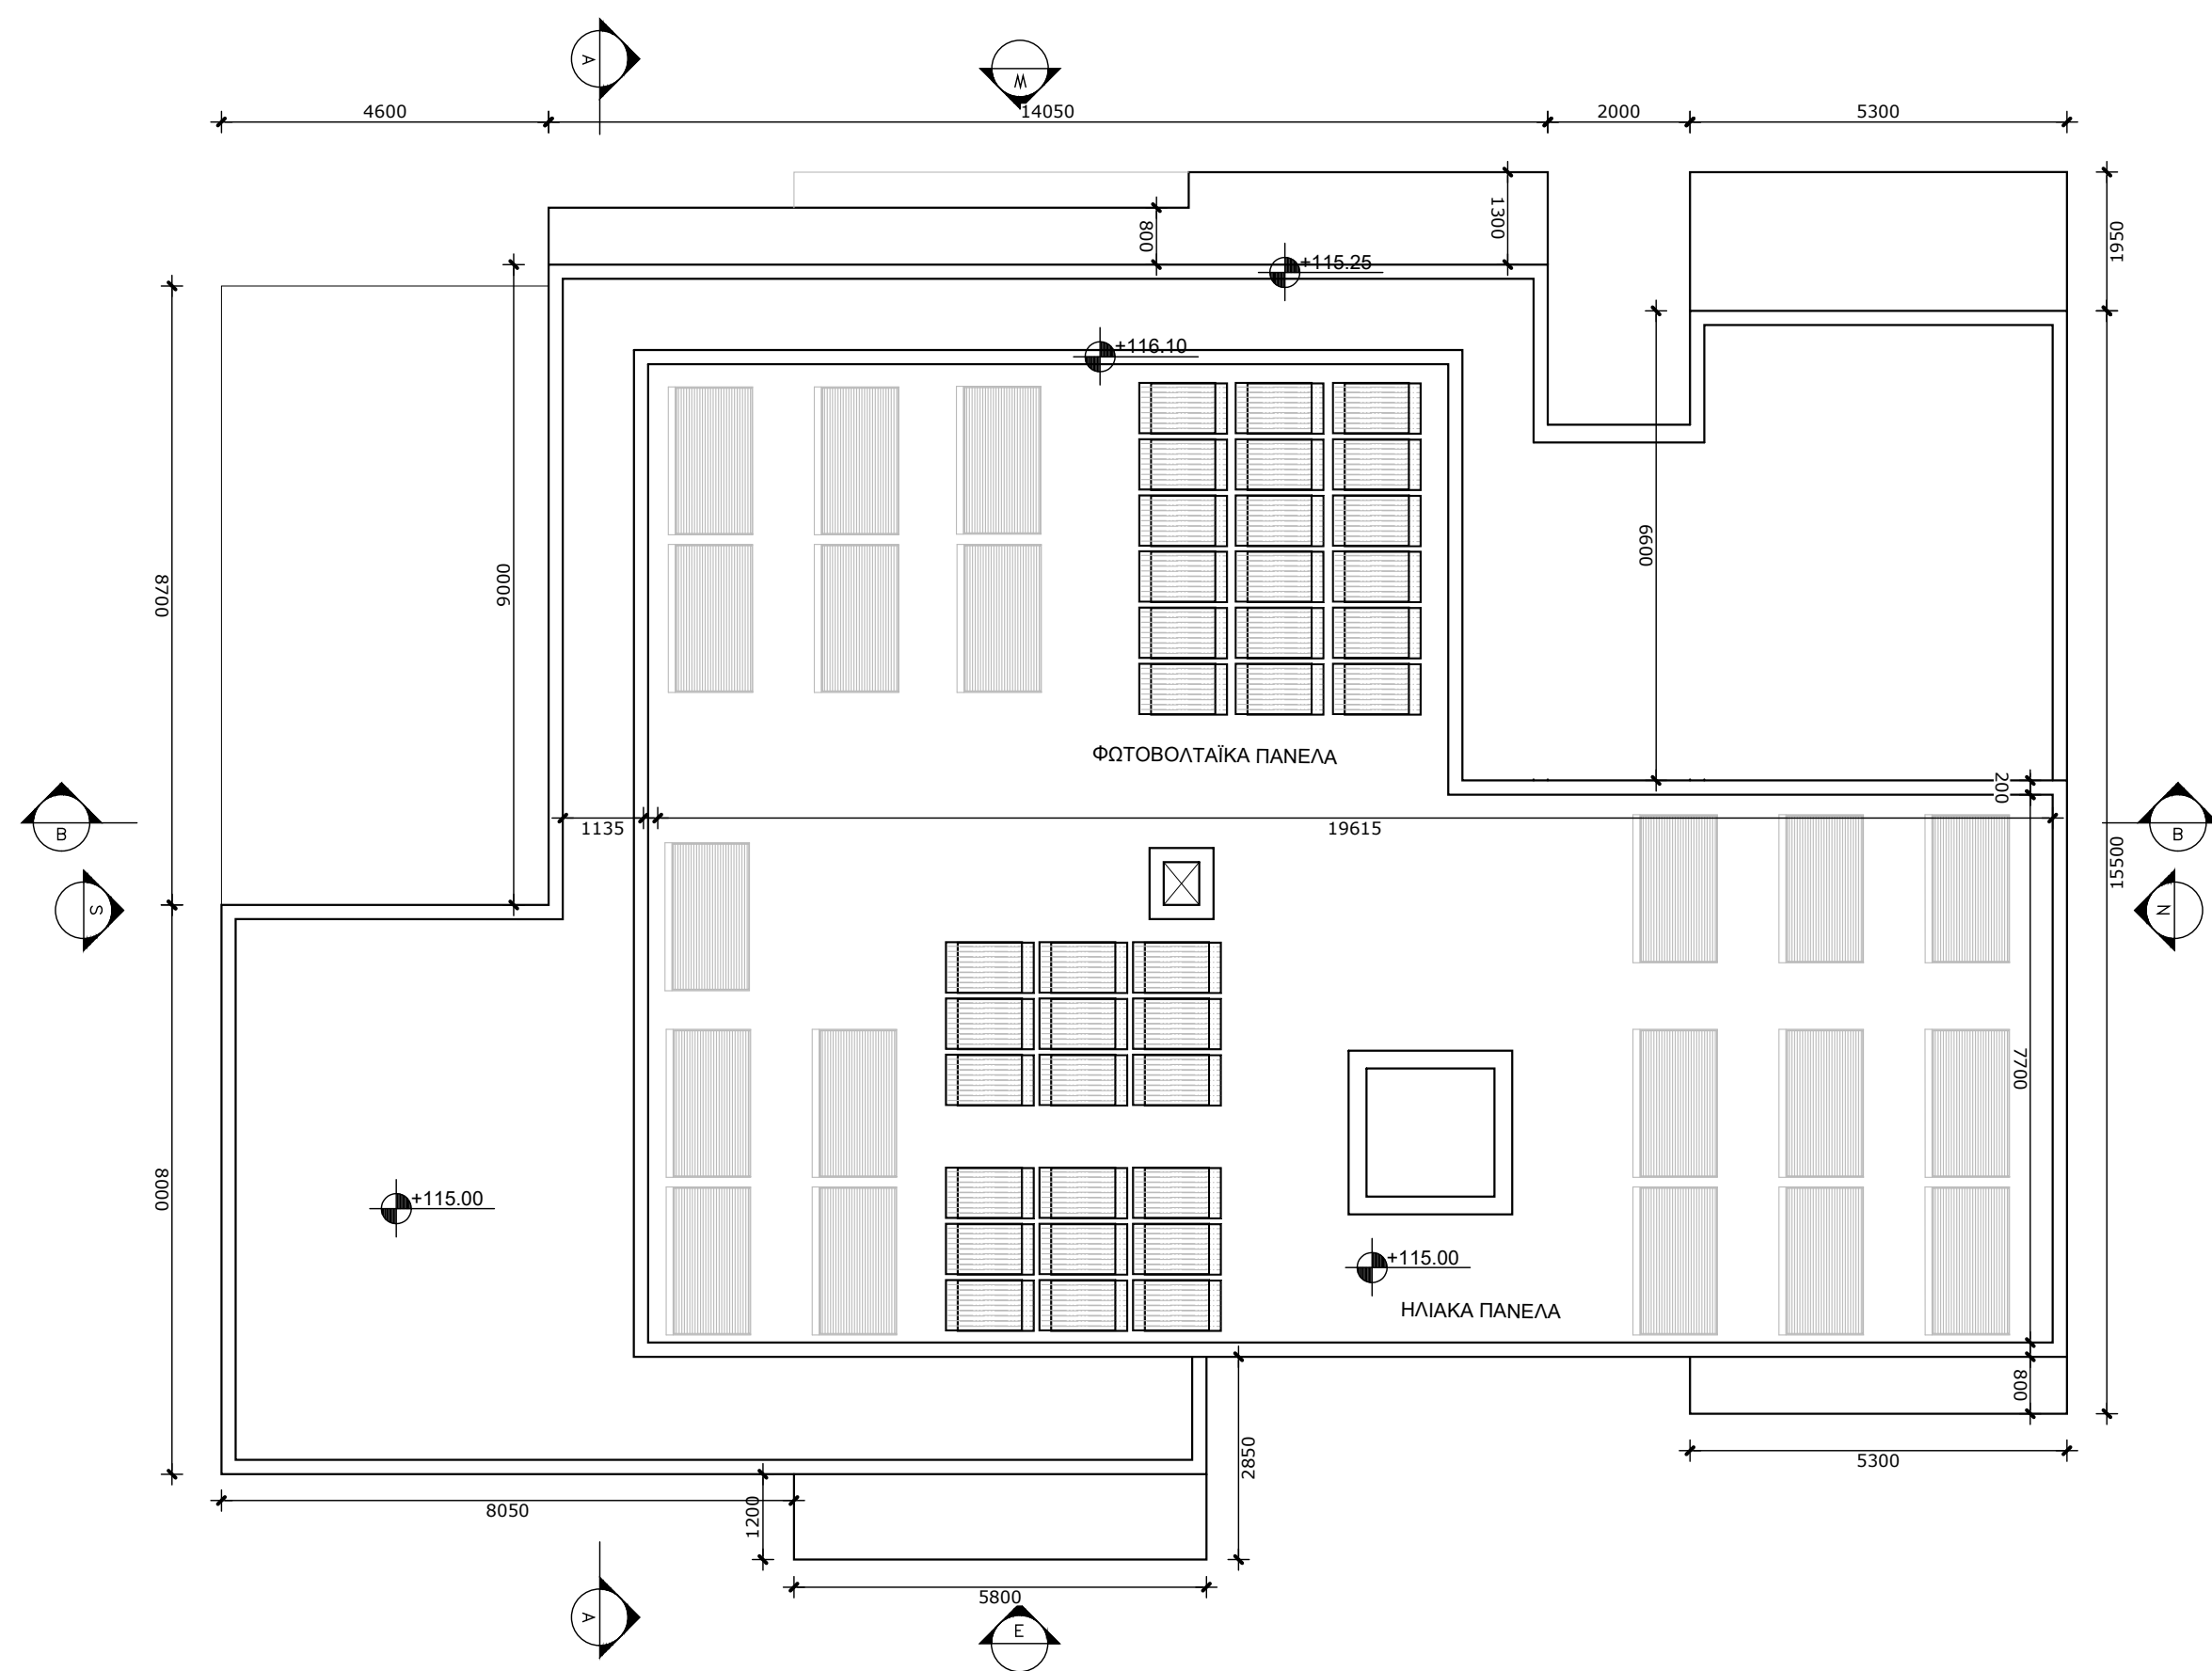

PLOTS 70-71-72-73
IN CHLORAKAS

vardastudio
architects + designers

Andreas Vardas BA(HONS), DIP(ARCH), RIBA Chartered Architect
tel. 26947266 / 99427634 fax. 26220886 email vardas@spidernet.com.cy

Planning Permission July 2024	drawn: ZN check: A Vardas
BLOCK B ROOF PLAN	1:100@A3 DWG NO. AP 10