


APARTMENT 301 = 100 SQM  
 COVERED VERANDAS 301 = 22 SQM  
 COVERED VERANDAS WITH LOUVERS = 78SQM

APARTMENT 302 = 77 SQM  
 COVERED VERANDAS 302 = 12 SQM  
 COVERED VERANDAS WITH LOUVERS = 15 SQM

APARTMENT 303 = 77 SQM  
 COVERED VERANDAS 303 = 15 SQM  
 COVERED VERANDAS WITH LOUVERS = 6 SQM

APARTMENT 304 = 76 SQM  
 COVERED VERANDAS 304 = 20 SQM  
 COVERED VERANDAS WITH LOUVERS = 12 SQM

COMMON AREA = 30 SQM

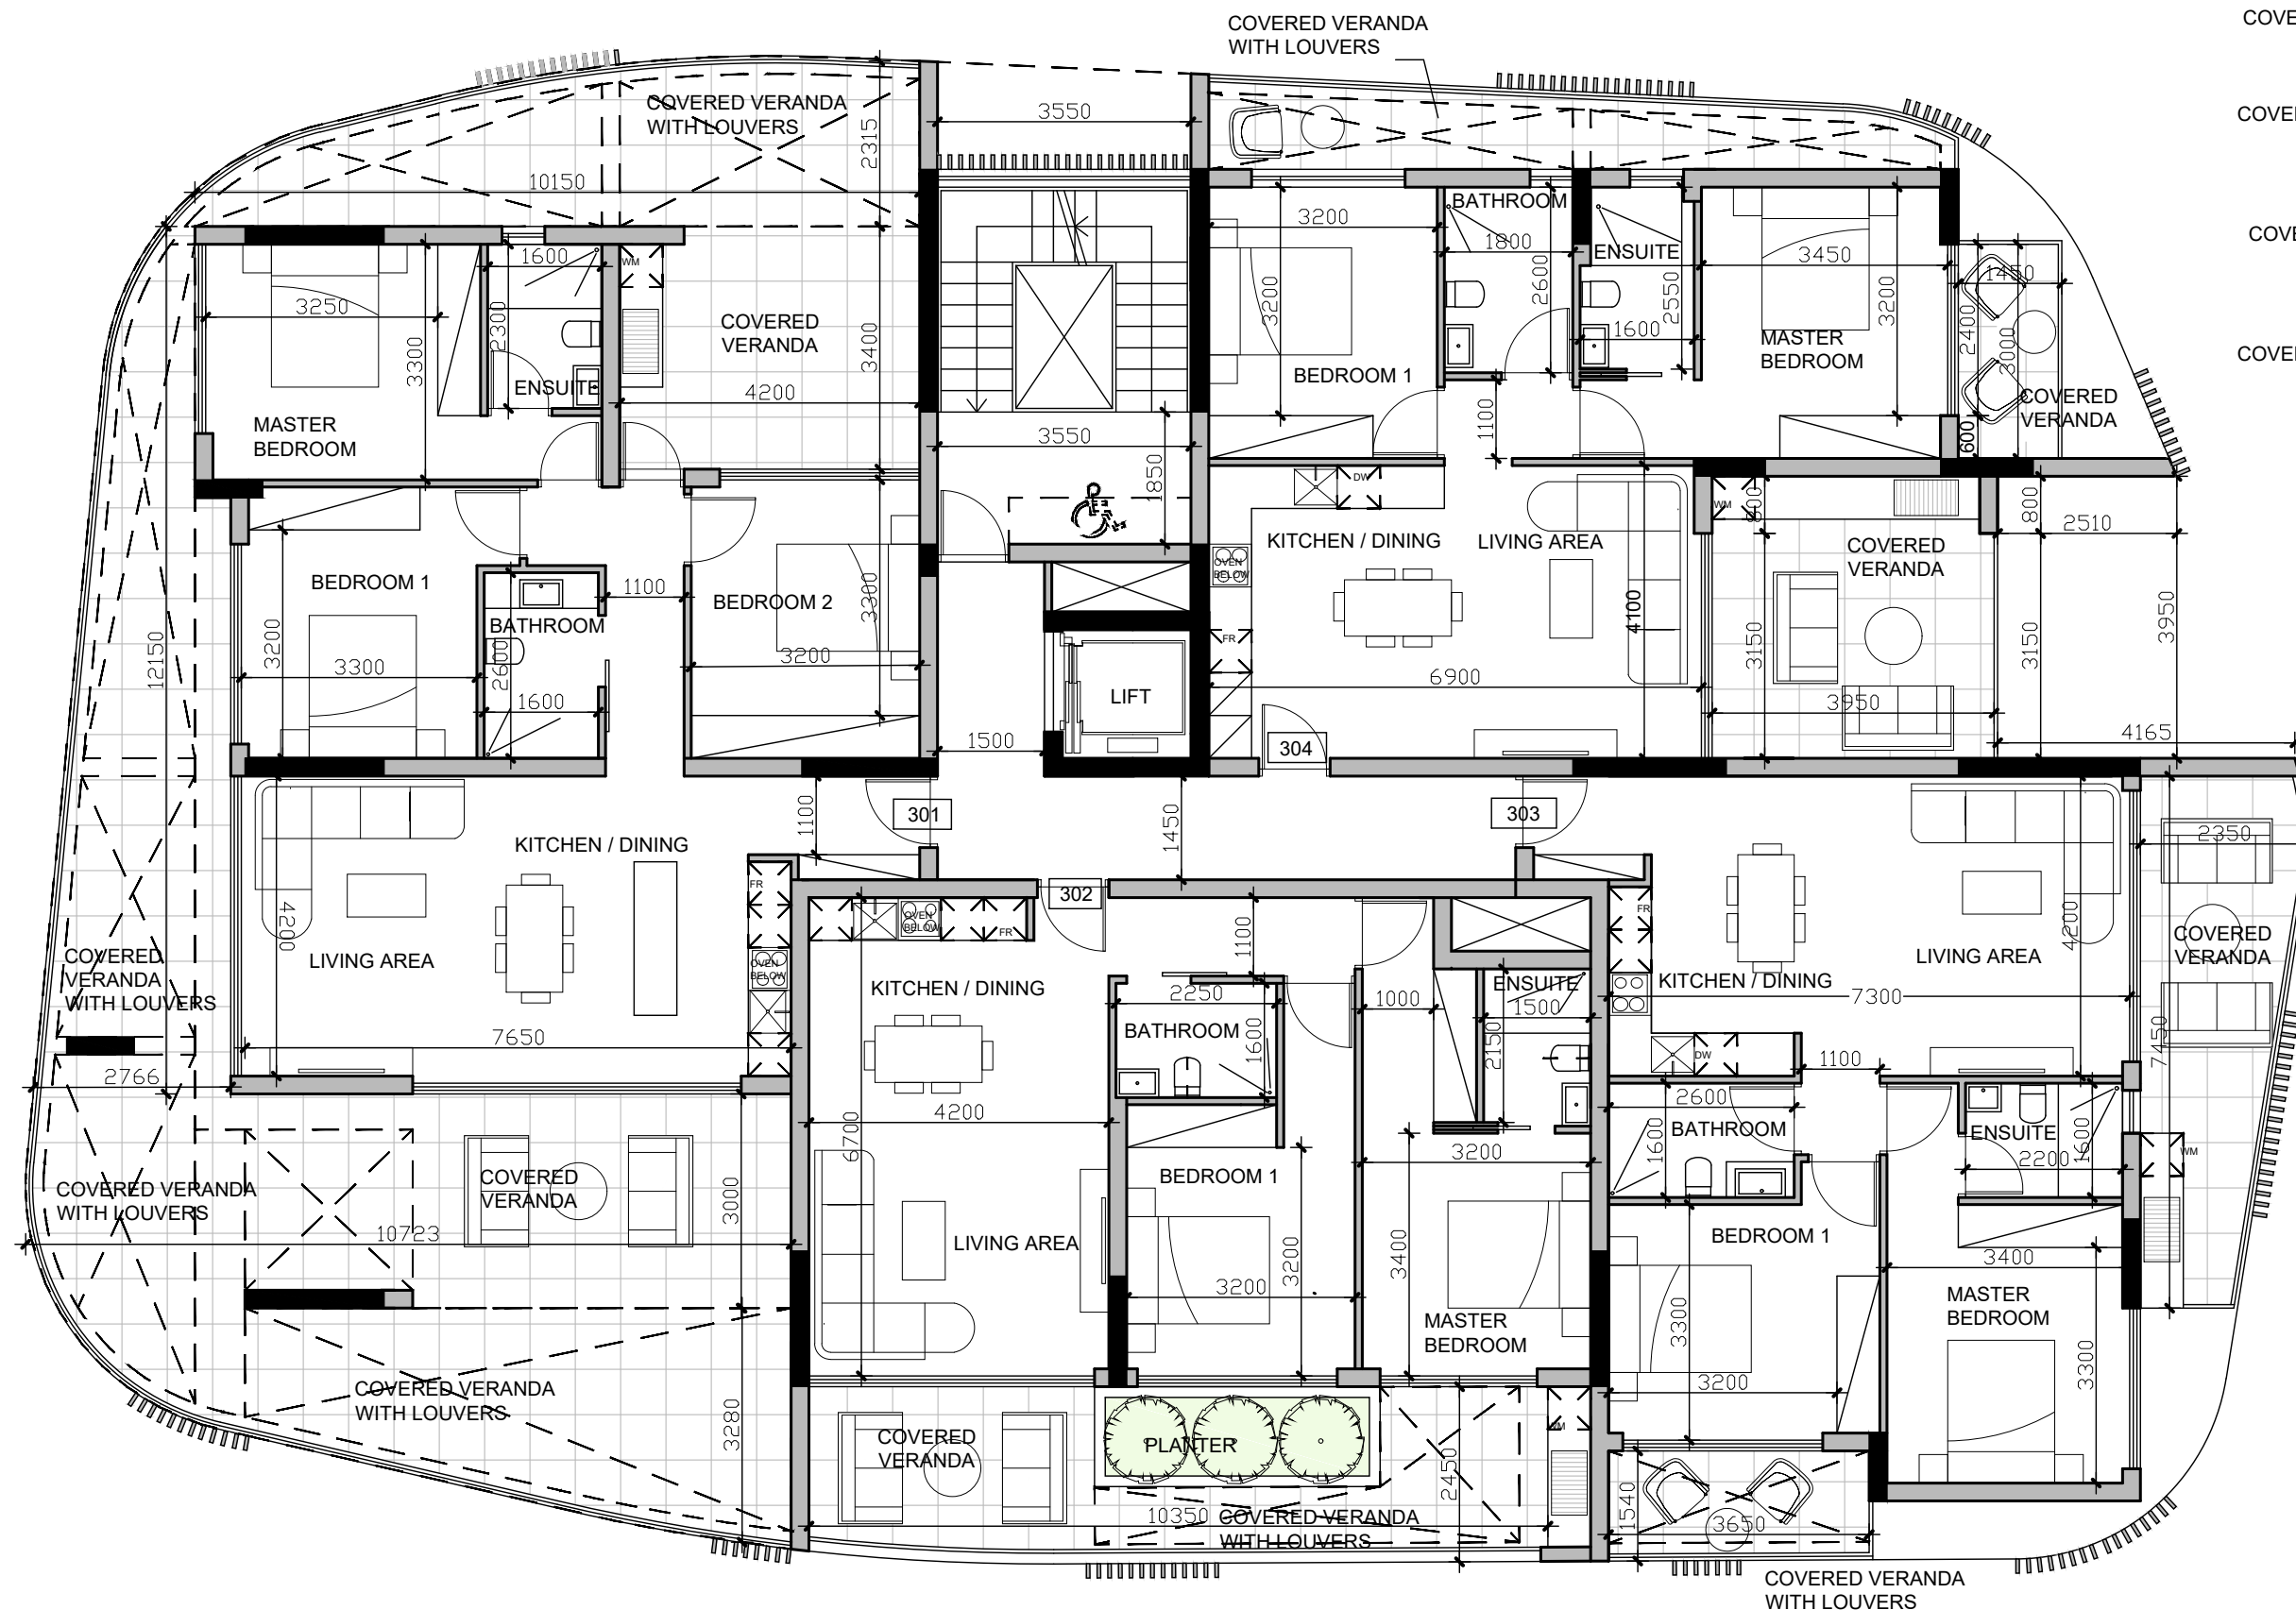

3RD FLOOR PLAN

SCALE 1:100

BALSA GREEN RESIDENCES  
 MOUTALLOS 626

**vardastudio**  
 architects + designers

Andreas Vardas BA(HONS), DIP(ARCH), RIBA Chartered Architect  
 tel. 26947266 / 99427634 fax. 26220886 email vardas@spidernet.com.cy

Sales Drawings  
 January 2023  
 drawn: SM  
 check: A Vardas

3RD FLOOR PLAN  
 1:100@A3  
 DWG NO. AP 05