


VILLA 3
 PLOT AREA 605 SQM
 TOTAL BUILT 201 SQM
 (INCLUDING PLANT ROOM)

GROUND FLOOR
 BUILT AREA 193 SQM
 PLANT ROOM 8 SQM
 COVERED PARKING 18 SQM
 VERANDA COVERED WITH LOUVERS 24 SQM
 UNCOVERED VERANDA 48 SQM

ROOF TERRACE
 UNCOVERED VERANDA 47 SQM

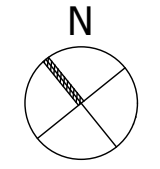


SENTIRE PARK
 PEYA 1134 - VILLA 3

vardastudio
 architects + designers


Andreas Vardas BA(HONS), DIP(ARCH), RIBA Chartered Architect
 tel. 26947266 / 99427634 fax. 26220886 email vardas@spidernet.com.cy

Design stage Feb 2023	drawn: BV check: A Vardas
GROUND FLOOR PLAN	1:100@A3
	DWG NO. AP 01

GROUND FLOOR PLAN
 SCALE 1:100

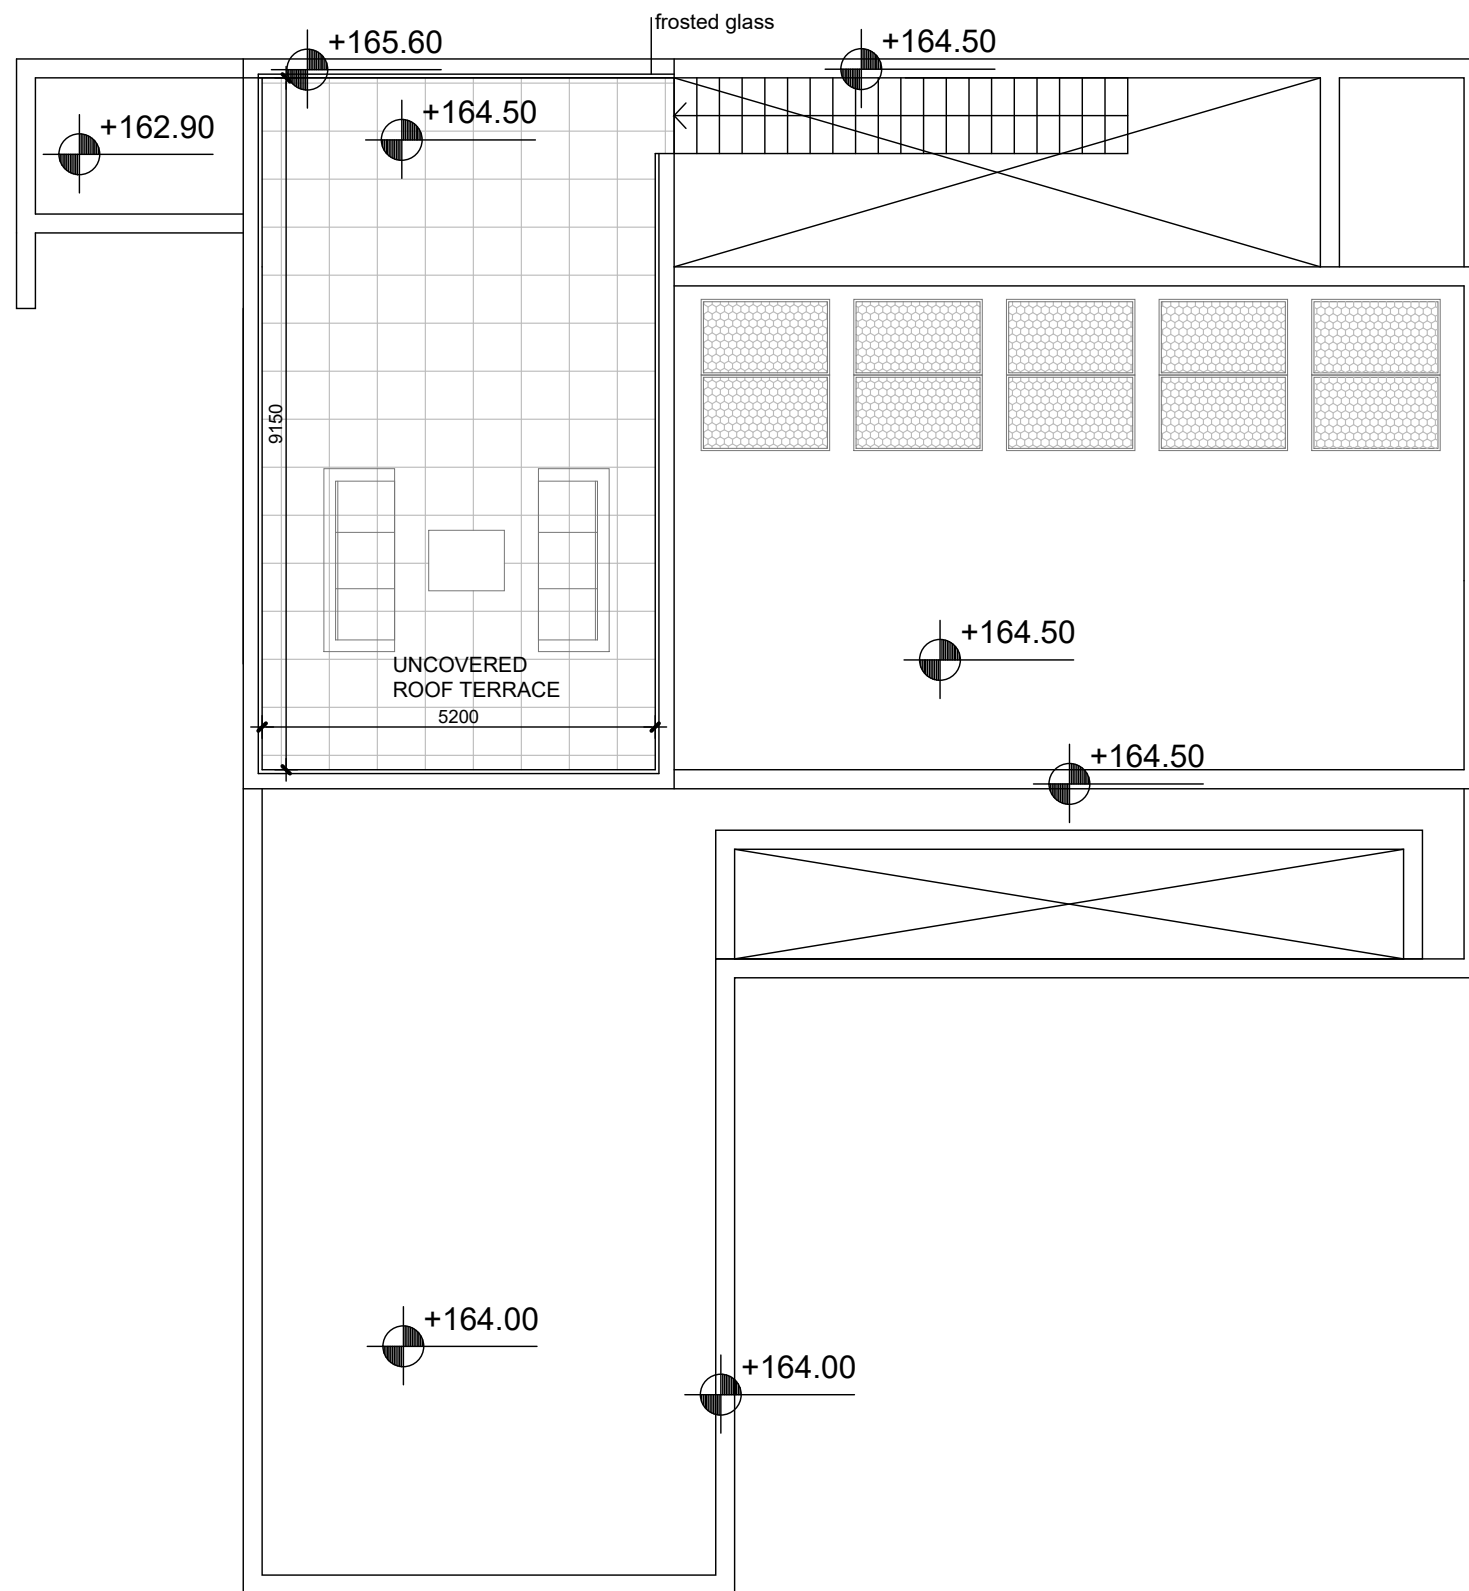

ROOF FLOOR PLAN
SCALE 1:100

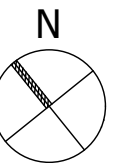

SENTIRE PARK
PEYA 1134 - VILLA 3

vardastudio
architects + designers

Andreas Vardas BA(HONS), DIP(ARCH), RIBA Chartered Architect
tel. 26947266 / 99427634 fax. 26220886 email vardas@spidernet.com.cy

Design stage Feb 2023	drawn: BV check: A Vardas
ROOF FLOOR PLAN	1:100@A3 DWG NO. AP 02