

Architectural Design  
 Filippos Louka Architects  
 architect engineer  
 A.M: 166002  
 TEL: 99791407  
 E-MAIL: filipposloukarchitects@gmail.com

Client


Project:  
**DAVANTI MARE VILLAS**  
 Drawing title  
**PLOT 3- GROUND FLOOR**

Date drawn: 03.03.2023  
 Drawn by: FL  
 Scale: 1:100 @ A3  
 Drawing nr: 08  
 Revision: 00

Status:  
**sales drawings**

**PLOT 3- GROUND FLOOR**  
 SC 1:100


pavement +52.60  
 road  
**PLOT 3**  
 plot Size =610m<sup>2</sup>  
**Ground Floor**  
 Ground Floor area: 126.5 m<sup>2</sup>  
 Covered Veranda: 20 m<sup>2</sup>  
 Veranda with louvers:15 m<sup>2</sup>  
 Uncovered veranda: 20m<sup>2</sup>  
 Decking: 17,50 m<sup>2</sup>

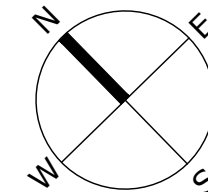

**PLOT 3**

**LOWER LEVEL**

Indoor area: 66 m<sup>2</sup>  
 Covered parking: 20 m<sup>2</sup>  
 Uncovered parking: 22 m<sup>2</sup>  
 Covered Veranda: 7 sq.m  
 Storage: 4.3 sq.m  
 Mechanical Room: 9 sq.m

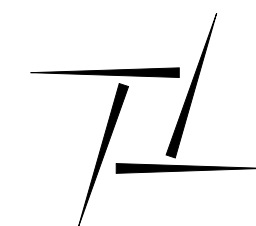

Architectural Design  
 Filippou Louka Architects  
 architect engineer  
 A.M: 166002  
 TEL: 99791407  
 E-MAIL: filippouloukarchitects@gmail.com

Client

Project:  
**DAVANTI MARE VILLAS**


Drawing title  
**PLOT 3- LOWER LEVEL**

Date drawn: 03.03.2023  
 Drawn by: FL

Scale:  
 1:100 @ A3



Drawing nr: 09  
 Revision: 00

Status:  
**sales drawings**

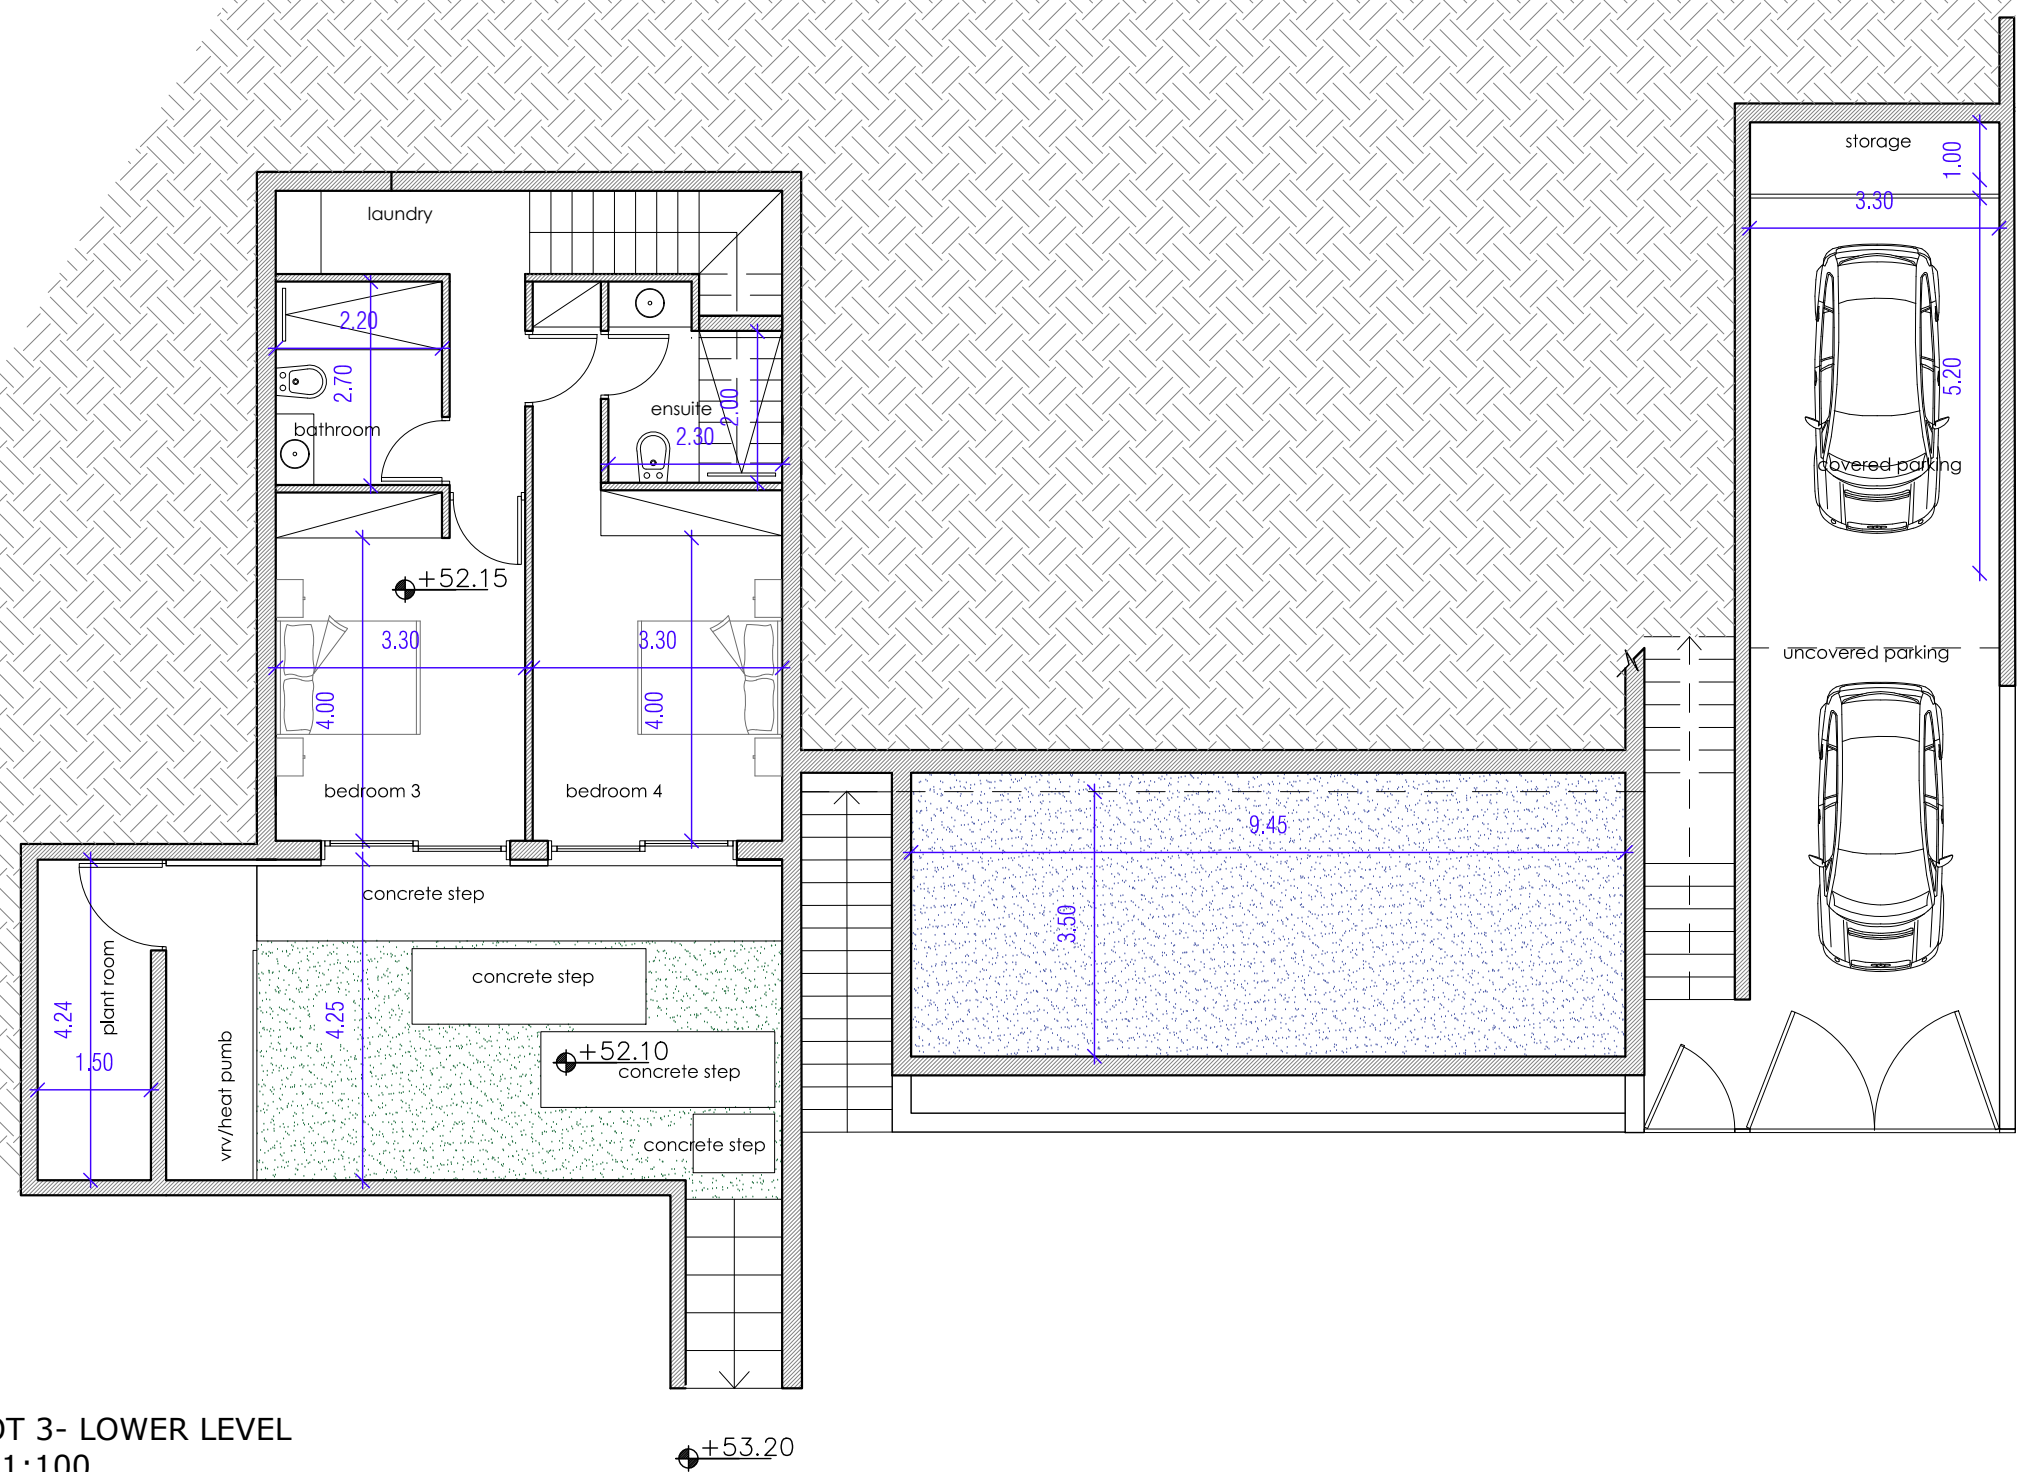

**PLOT 3- LOWER LEVEL**  
 SC 1:100

+53.20

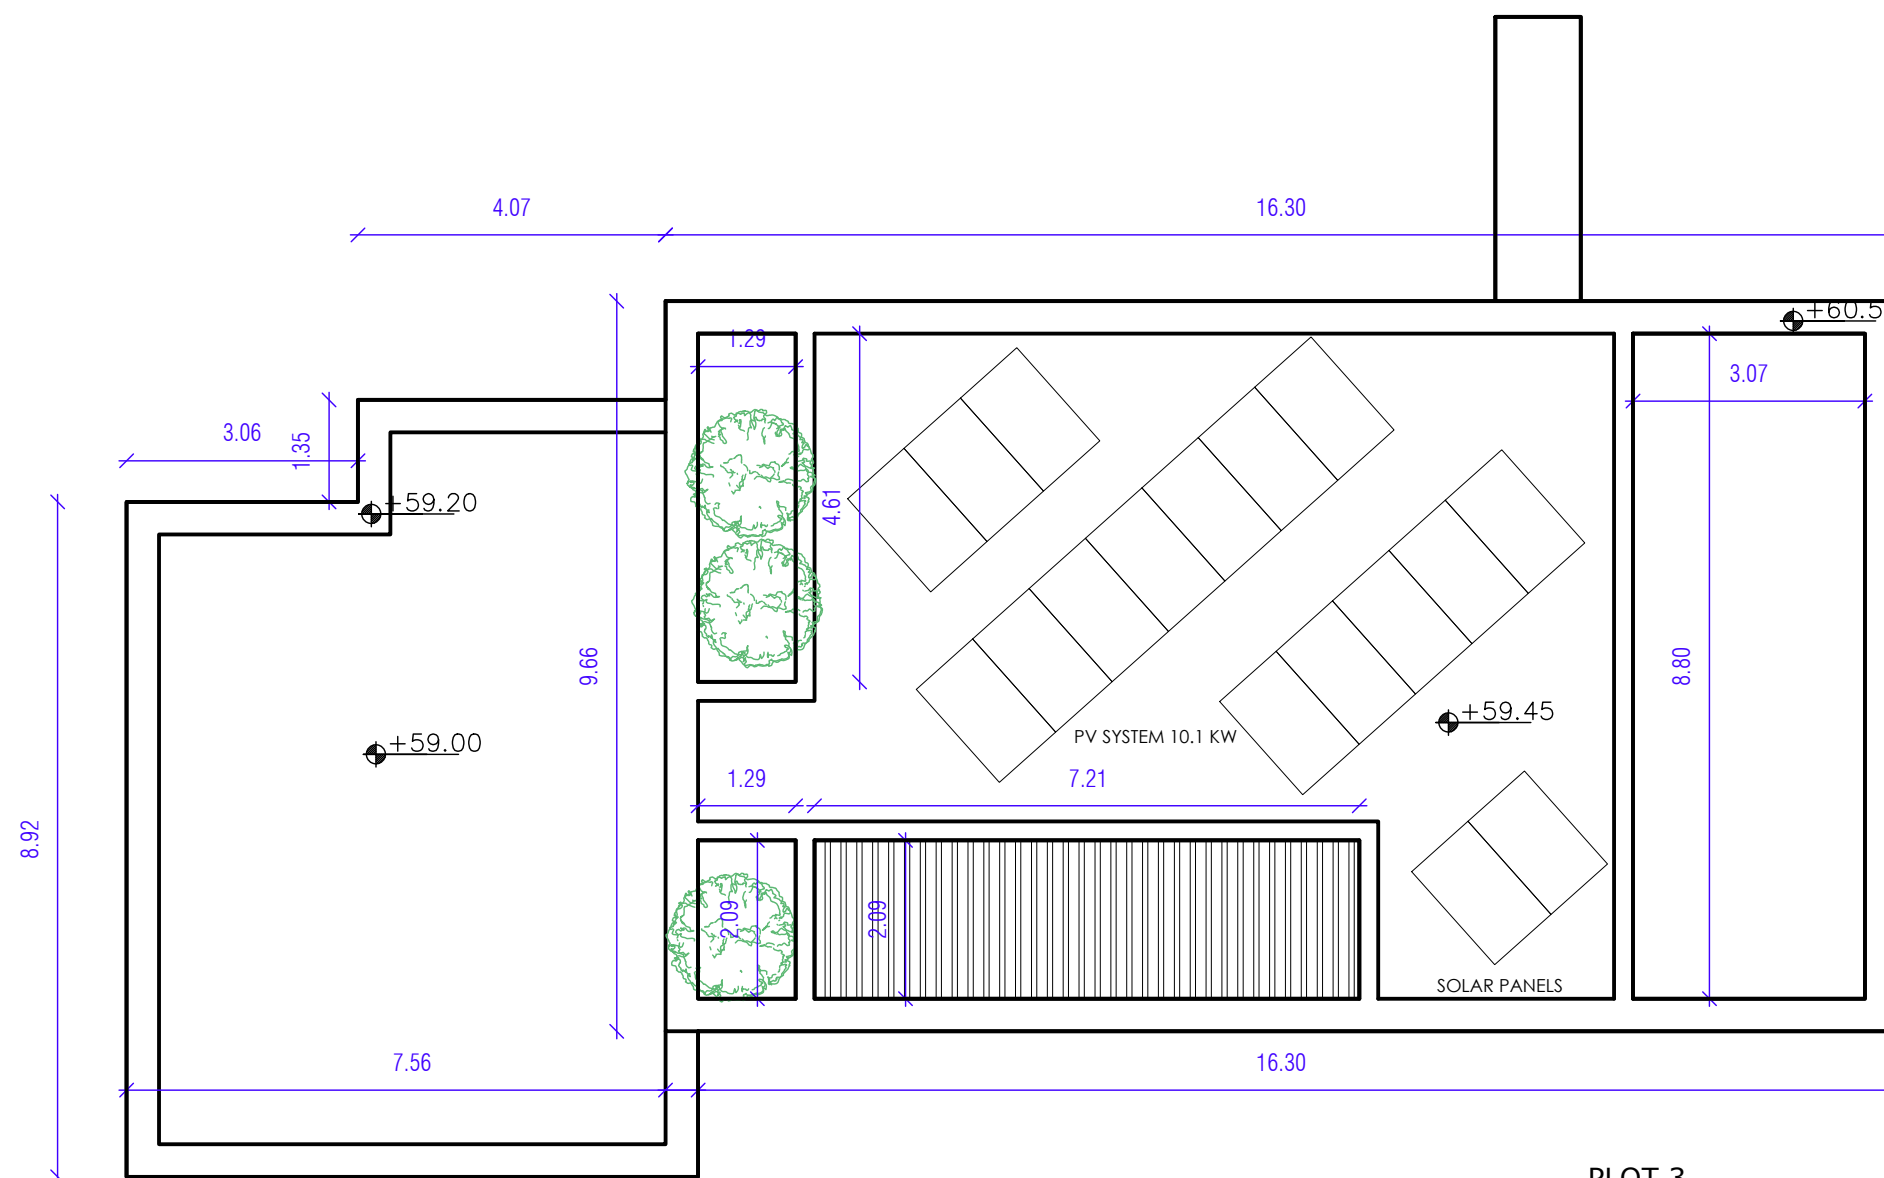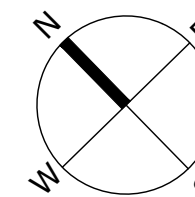


**PLOT 3**

**ROOF PLAN**

Covered Area: 180 m<sup>2</sup>  
 Void with Louvers: 15m<sup>2</sup>  
 Void: 35 m<sup>2</sup>

PLOT 3- ROOF PLAN  
 SC 1:100

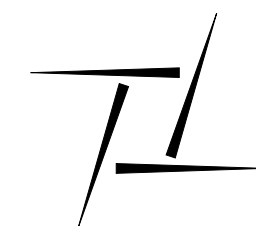

Architectural Design  
 Filippou Louka Architects  
 architect engineer  
 A.M: 166002  
 TEL: 99791407  
 E-MAIL: filippouloukarchitects@gmail.com

Client

Project:  
**DAVANTI MARE VILLAS**

Drawing title  
**PLOT 3- ROOF PLAN**

Date drawn: 03.03.2023  
 Drawn by: FL

Scale:  
 1:100 @ A3

Drawing nr: 10  
 Revision: 00

Status:  
**sales drawings**