


VILLA 7
 PLOT AREA 549 SQM
 TOTAL BUILT 206 SQM
 (INCLUDING PLANT ROOM)

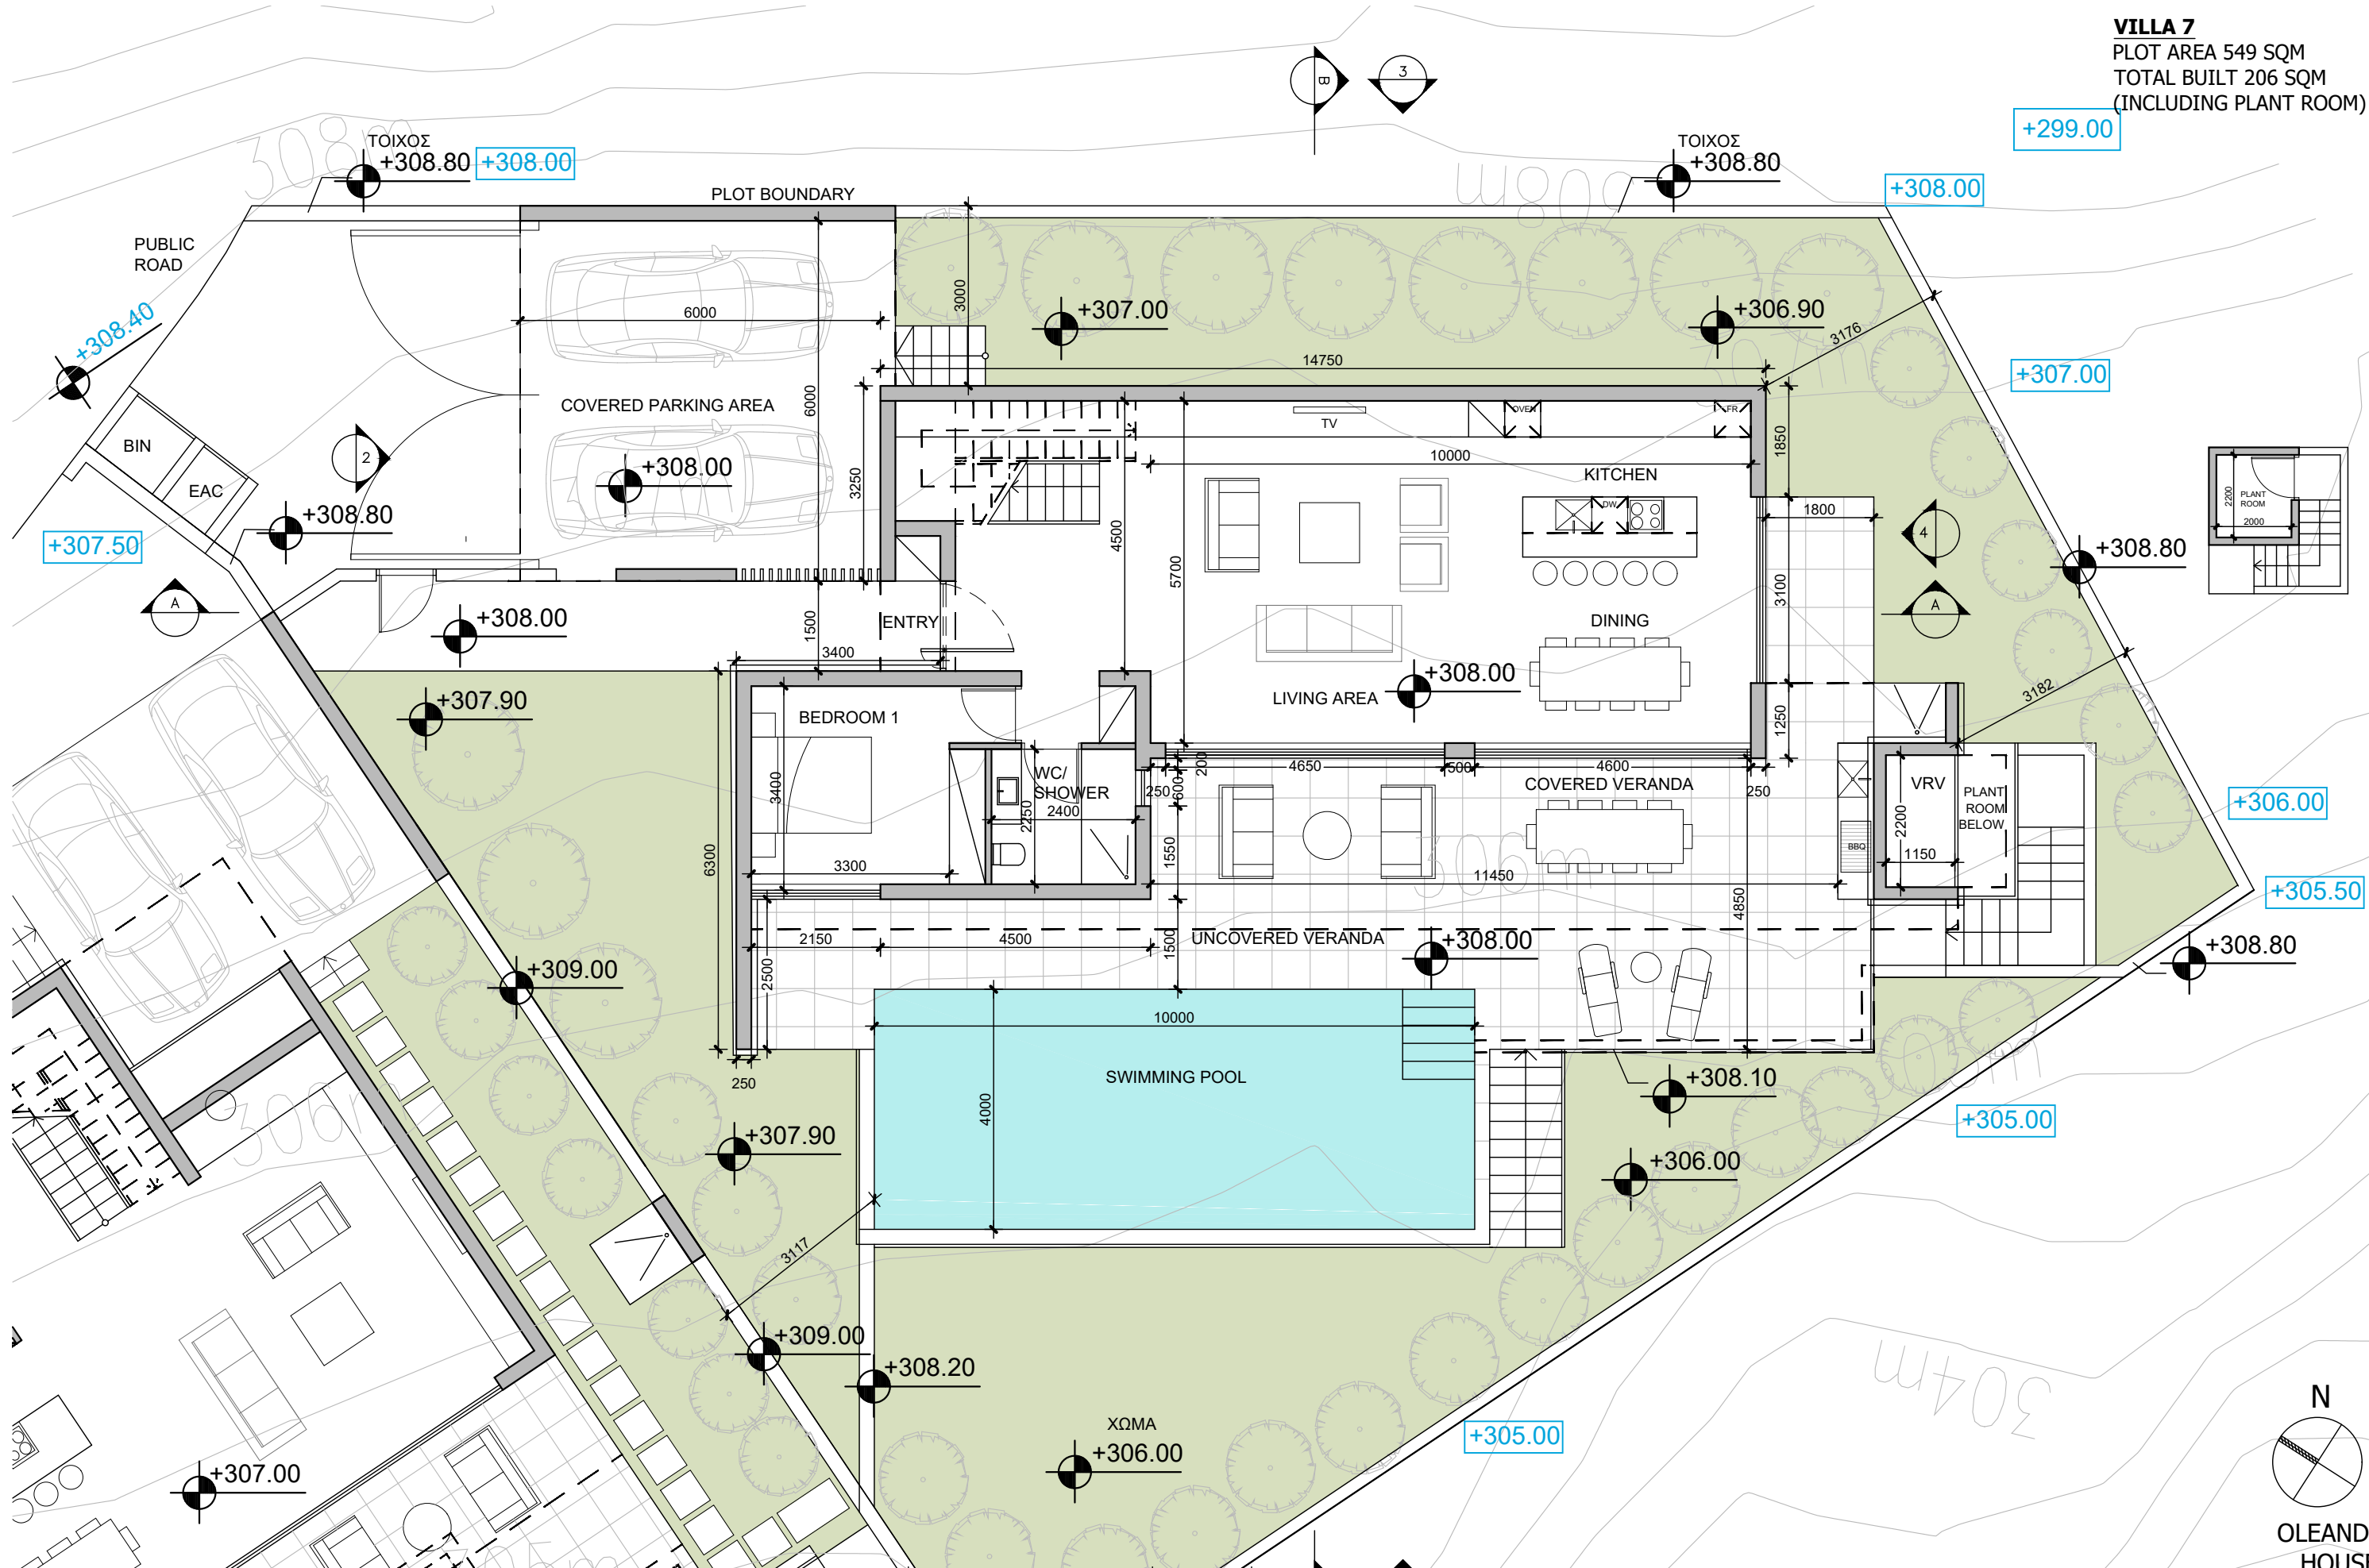

GROUND FLOOR PLAN
 SCALE 1:100


GROUND FLOOR
 BUILT AREA 109 SQM
 COVERED VERANDA 41QM
 COVERED PARKING 38 SQM
 PLANT ROOM 6 SQM

REV01 1. LEVELS IN THE EXTERNAL WALLS 11.01.2024
 2. LEVELS
 3. CANCEL OVERFLOW

vardastudio
 architects + designers
 Andreas Vardas BA(HONS), DIP(ARCH), RIBA Chartered Architect
 tel. 26947266 / 99427634 fax. 26220886 email vardas@spidernet.com.cy

Design Stage July 2023	drawn: BV check: A Vardas
GROUND FLOOR PLAN	1:100@A3
	DWG NO. AP 01

N
 OLEANDER
 HOUSE 7

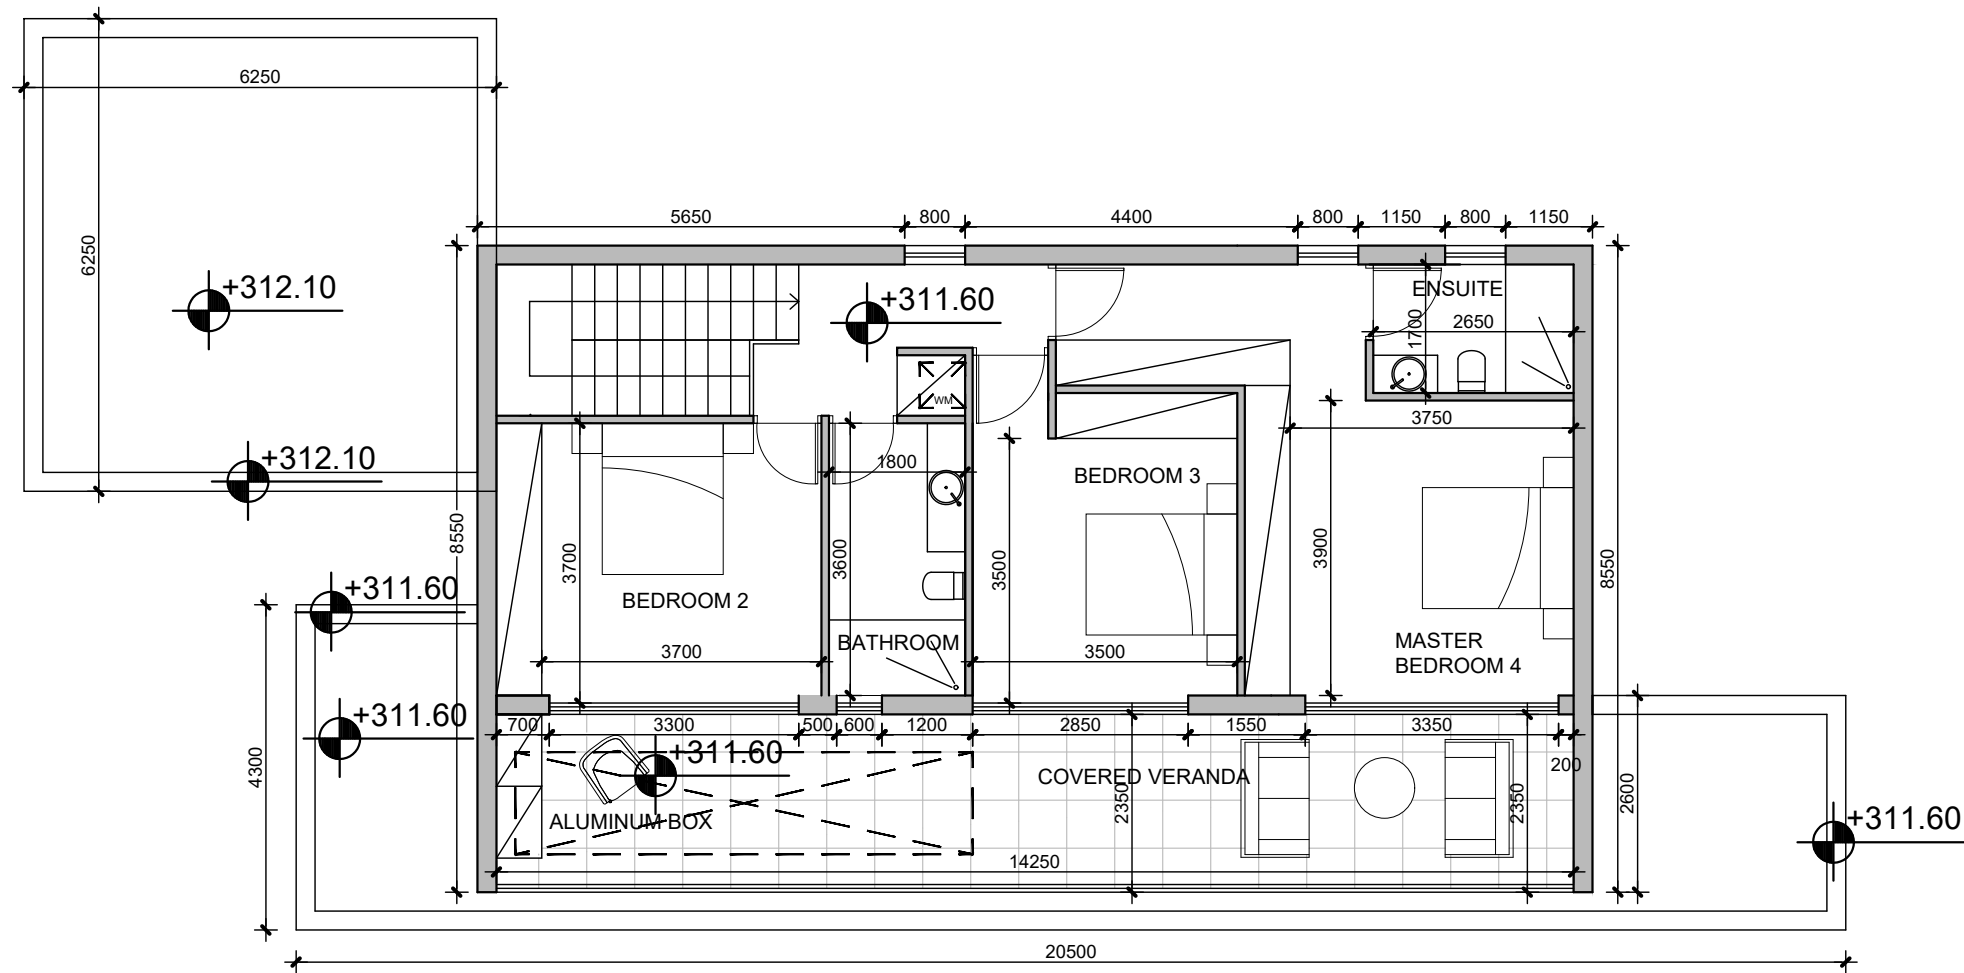

FIRST FLOOR PLAN
SCALE 1:100

FIRST FLOOR LEVEL
BUILT AREA 91 SQM
COVERED VERANDAS 18 SQM

REV01 1.LEVELS

11.01.2024

vardastudio
architects + designers

Andreas Vardas BA(HONS), DIP(ARCH), RIBA Chartered Architect
tel. 26947266 / 99427634 fax. 26220886 email vardas@spidernet.com.cy


Design Stage
July 2023

drawn: BV
check: A Vardas

FIRST FLOOR PLAN

1:100@A3

DWG NO. AP 02

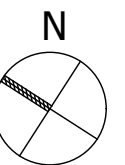

OLEANDER
HOUSE 7