


HOUSE 7	±0.00 = +247.00
HOUSE 8	±0.00 = +247.00
HOUSE 9	±0.00 = +247.00

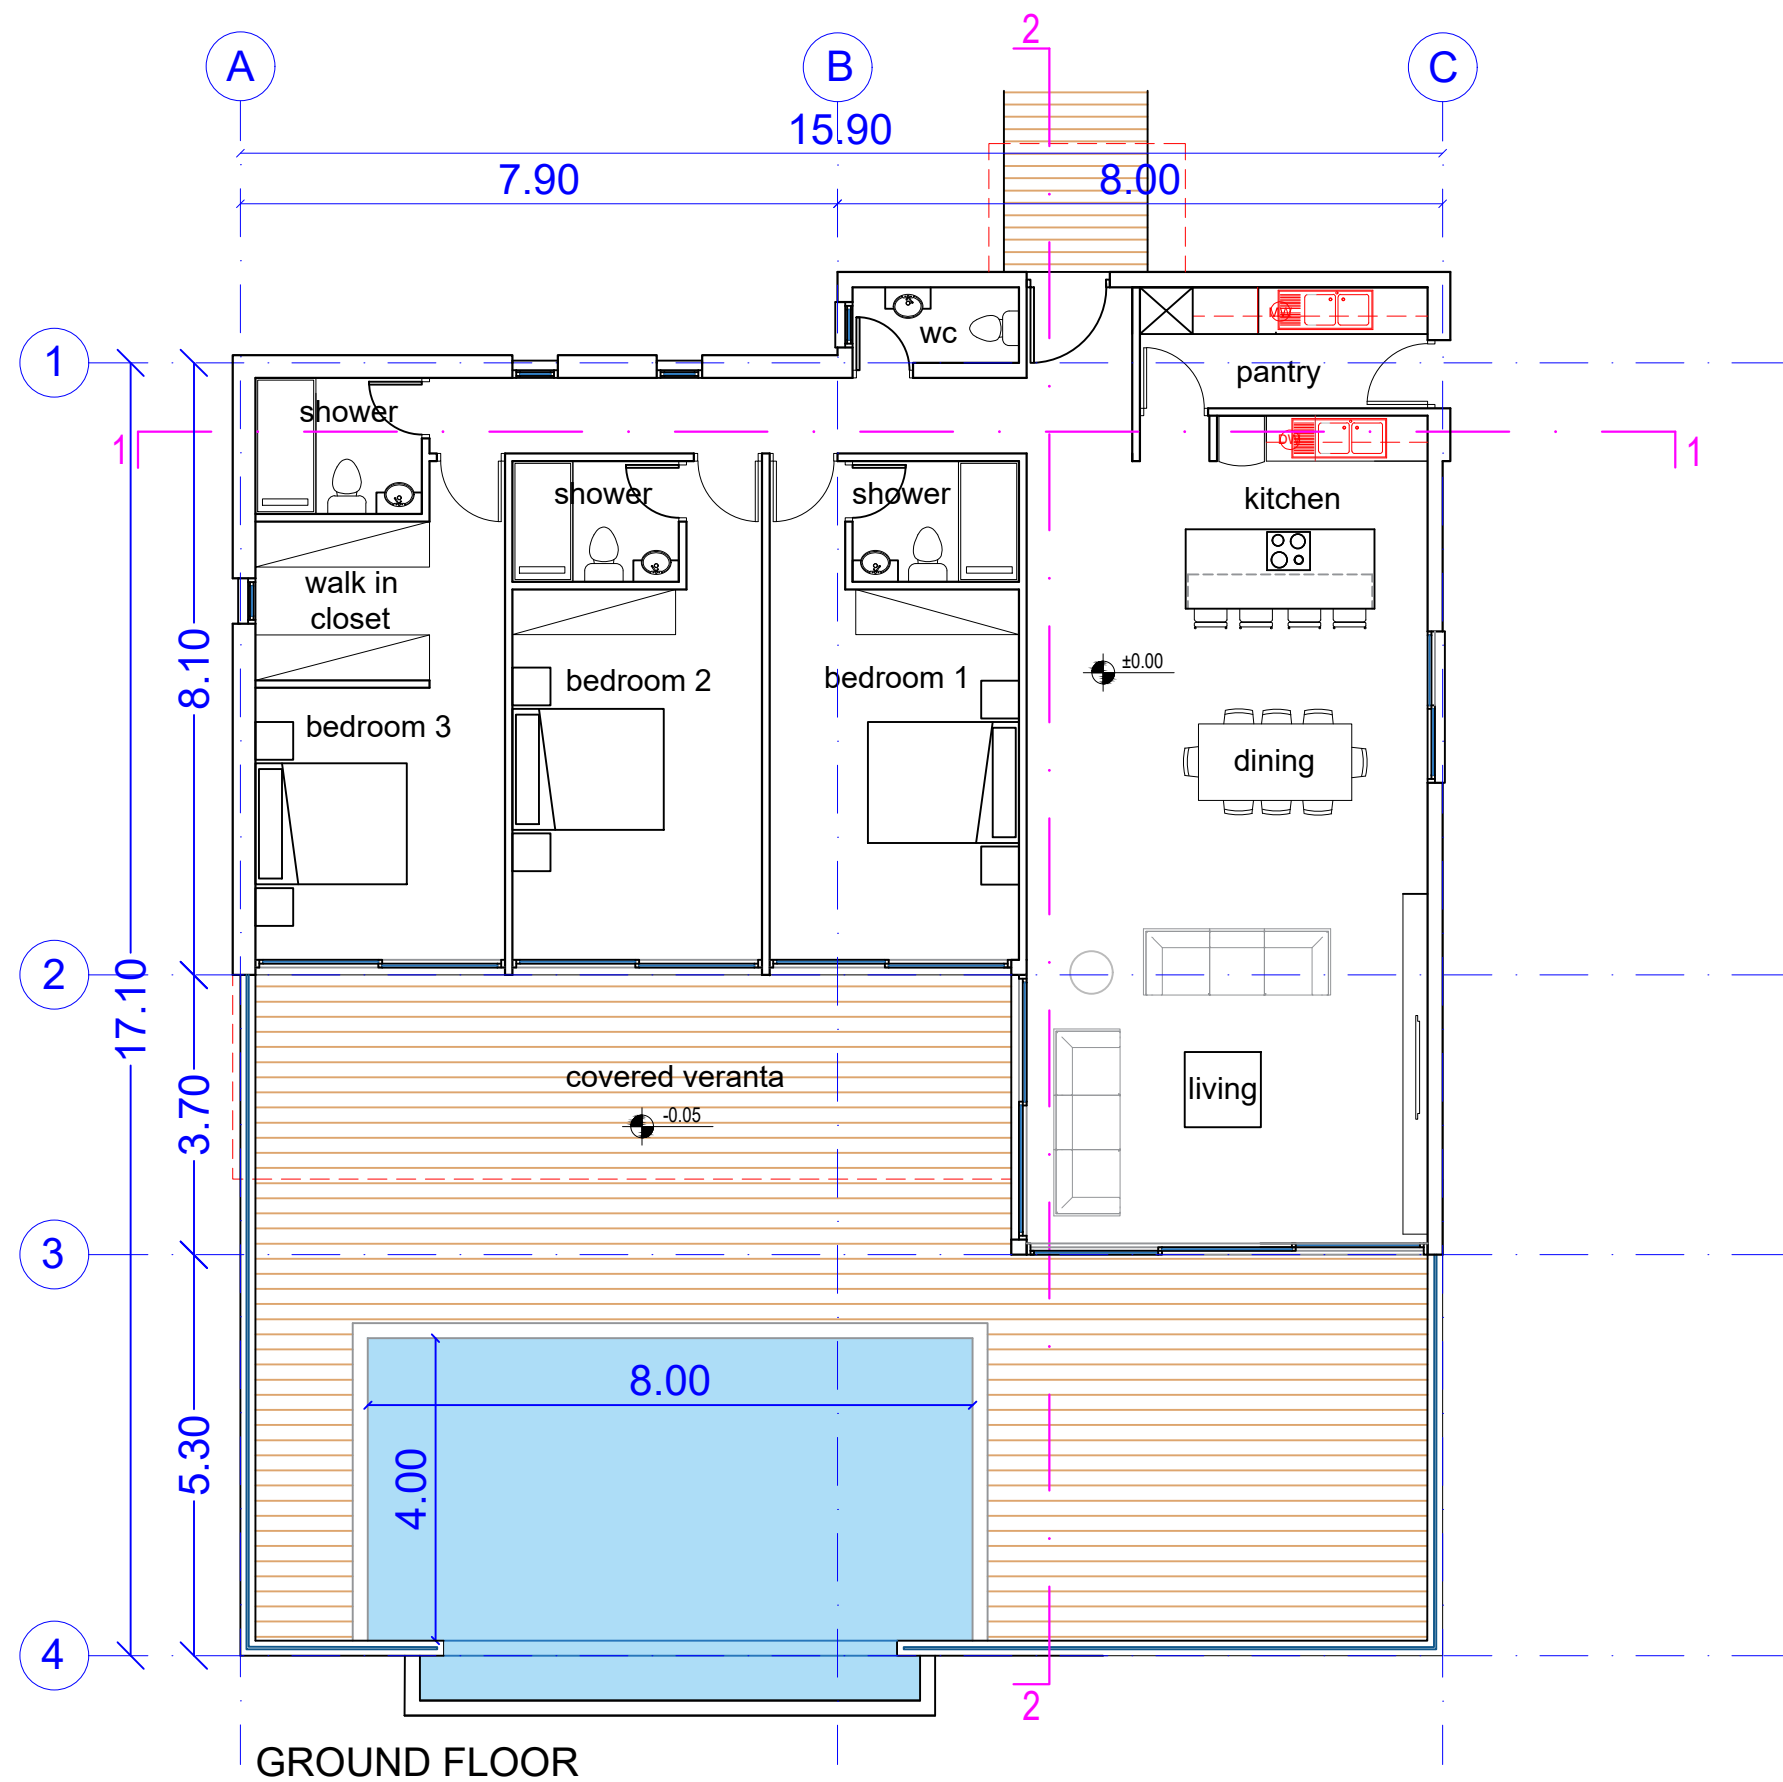

GROUND FLOOR



Hadjidemosthenous  
Constructions Ltd

Demokratias Avenue 12  
8022 Pafos, CYPRUS  
tel: 26600700\_fax: 26600777

LOFOS SEA VIEW 3

HOUSES 7-9\_FLOOR PLAN

Designer

7\_01

PAFOS - TALA

Christakis Charalambous  
Civil Engineer

Scale: 1/100  
Date: 28/02/2023